


Application:15/02772/FULL1

Address: Hollybank Manor Park Road Chislehurst BR7 5PY

Proposal: Demolition of existing dwelling and erection of a detached two storey five bedroom house with accommodation in the roof, to include elevational alterations. Part retrospective application.

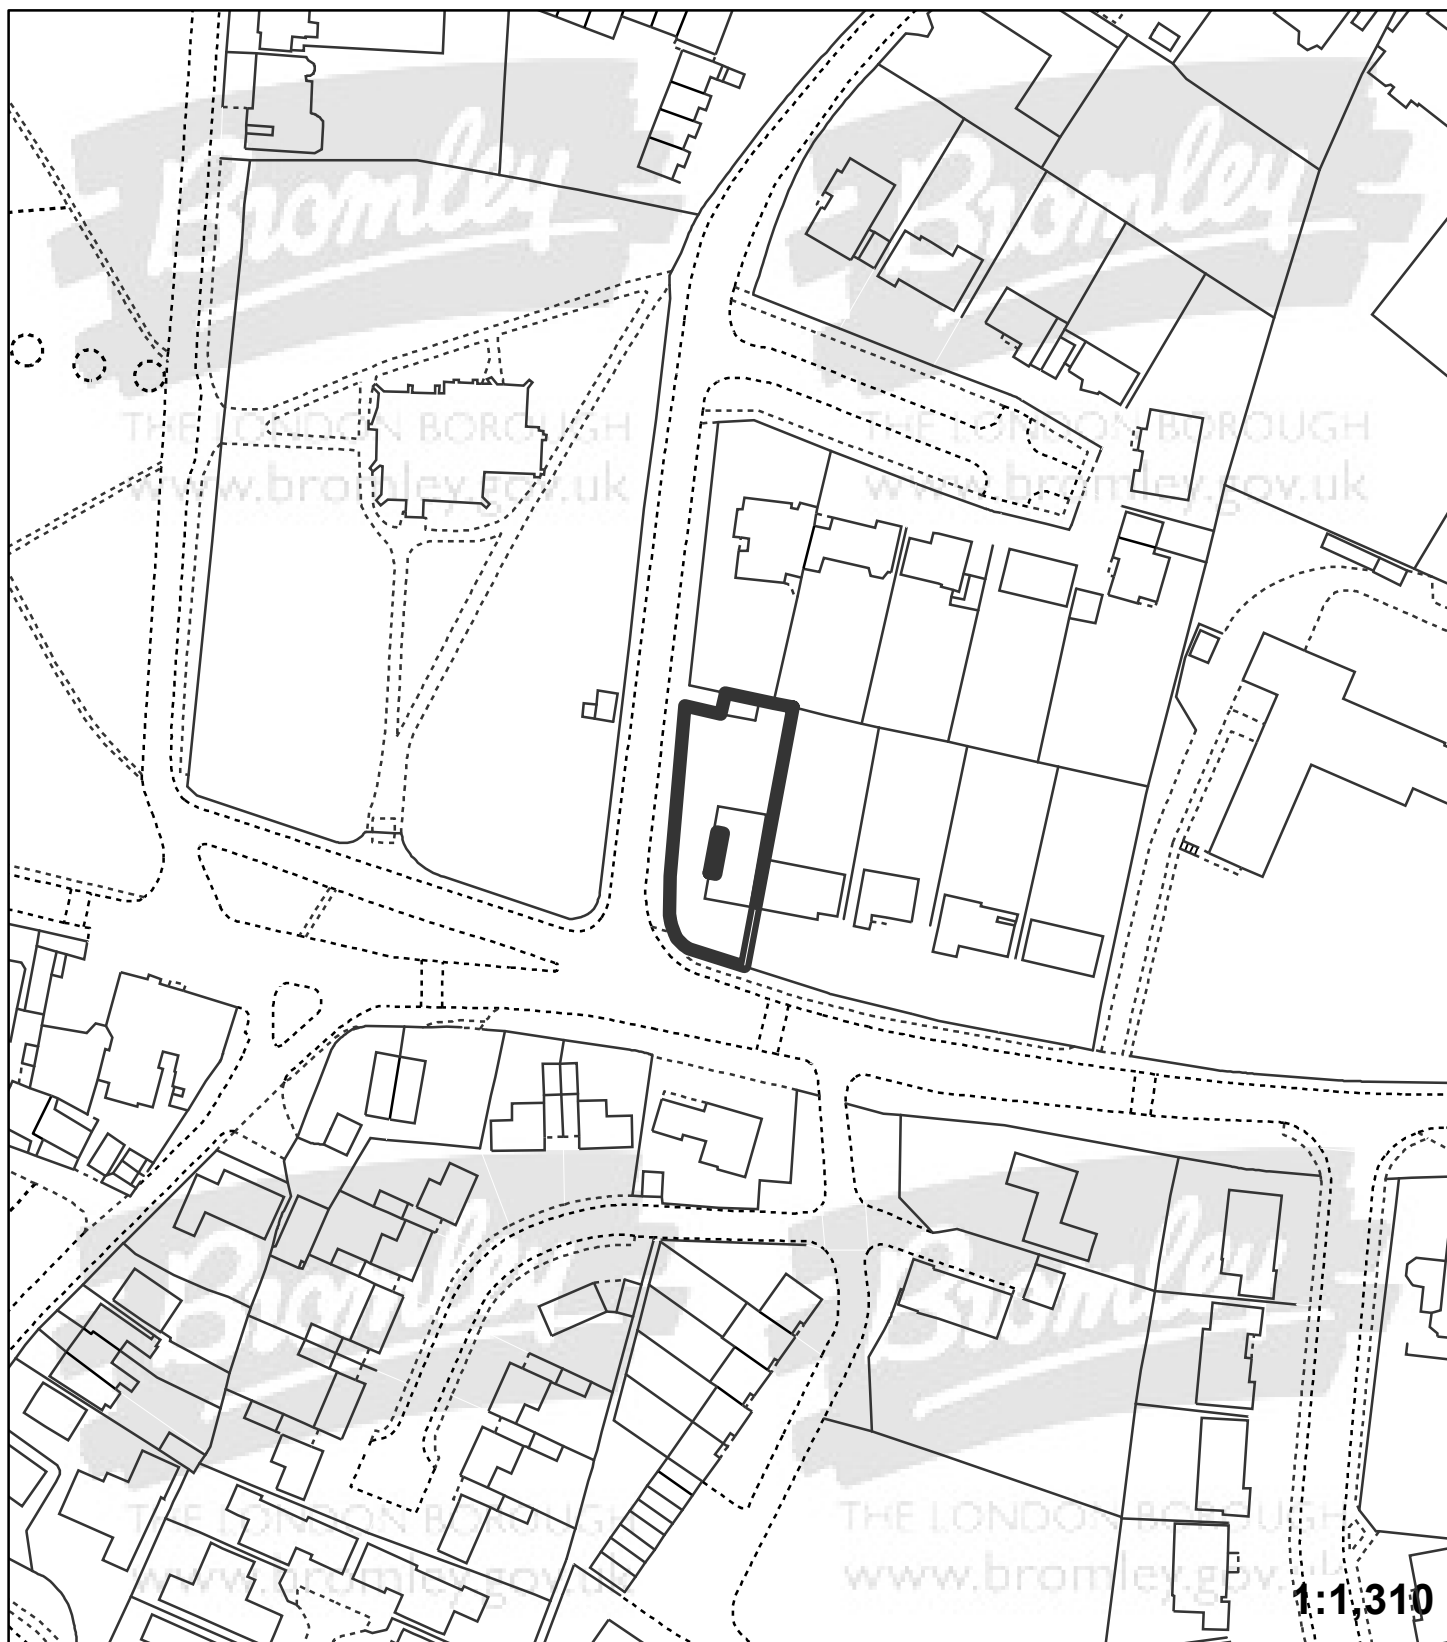

"This plan is provided to identify the location of the site and should not be used to identify the extent of the application site"

© Crown copyright and database rights 2015. Ordnance Survey 100017661.