


**Application:**15/02804/FULL6

**Address:** 6 Pickhurst Park Bromley BR2 0UF

**Proposal:** Single storey side and rear extension.

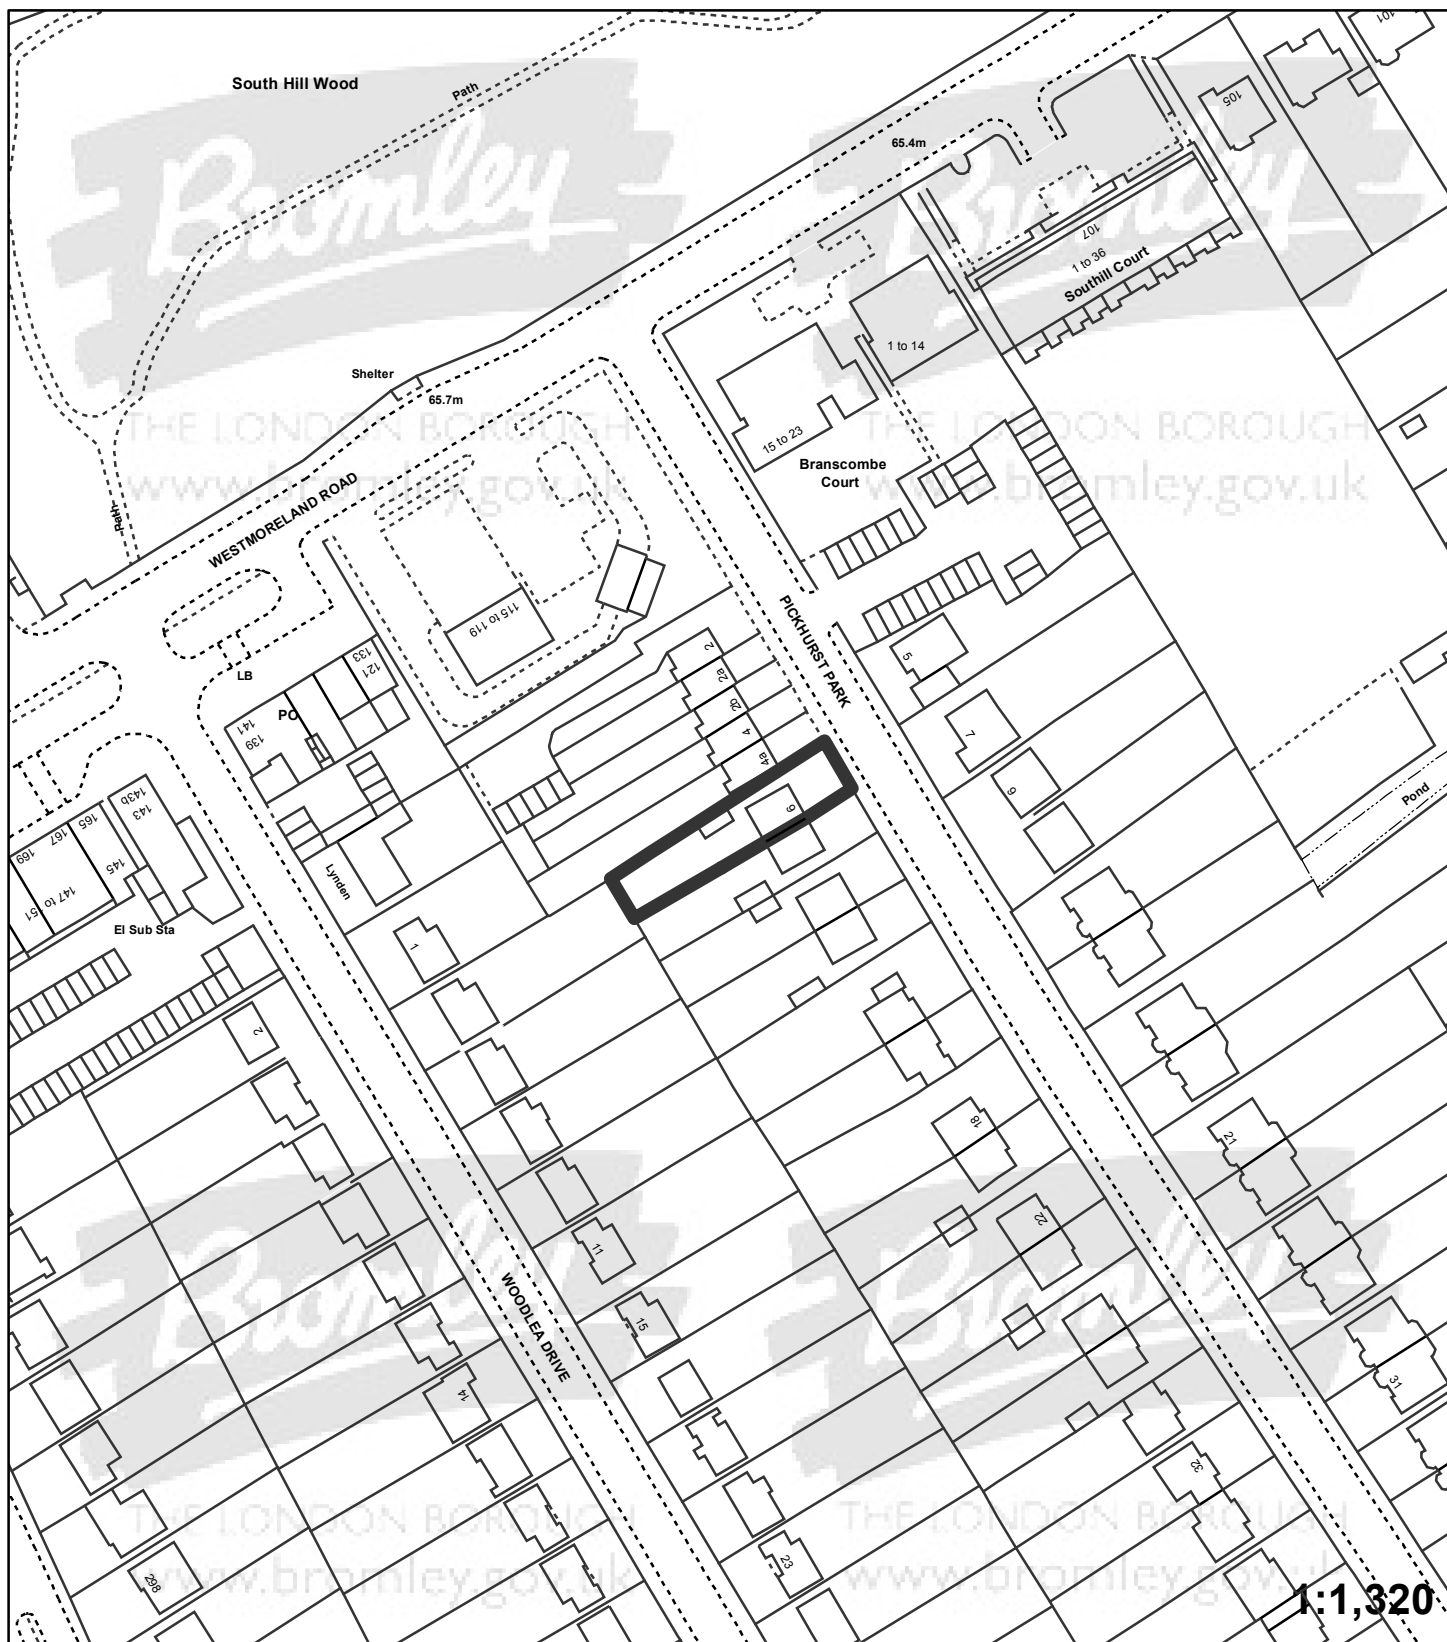

"This plan is provided to identify the location of the site and should not be used to identify the extent of the application site"

© Crown copyright and database rights 2015. Ordnance Survey 100017661.