


Application:15/03529/FULL6

Address: 15 Balmoral Avenue Beckenham BR3 3RD

Proposal: Two storey side extension and roof alterations incorporating hip to gable extension, rear dormer and front rooflights

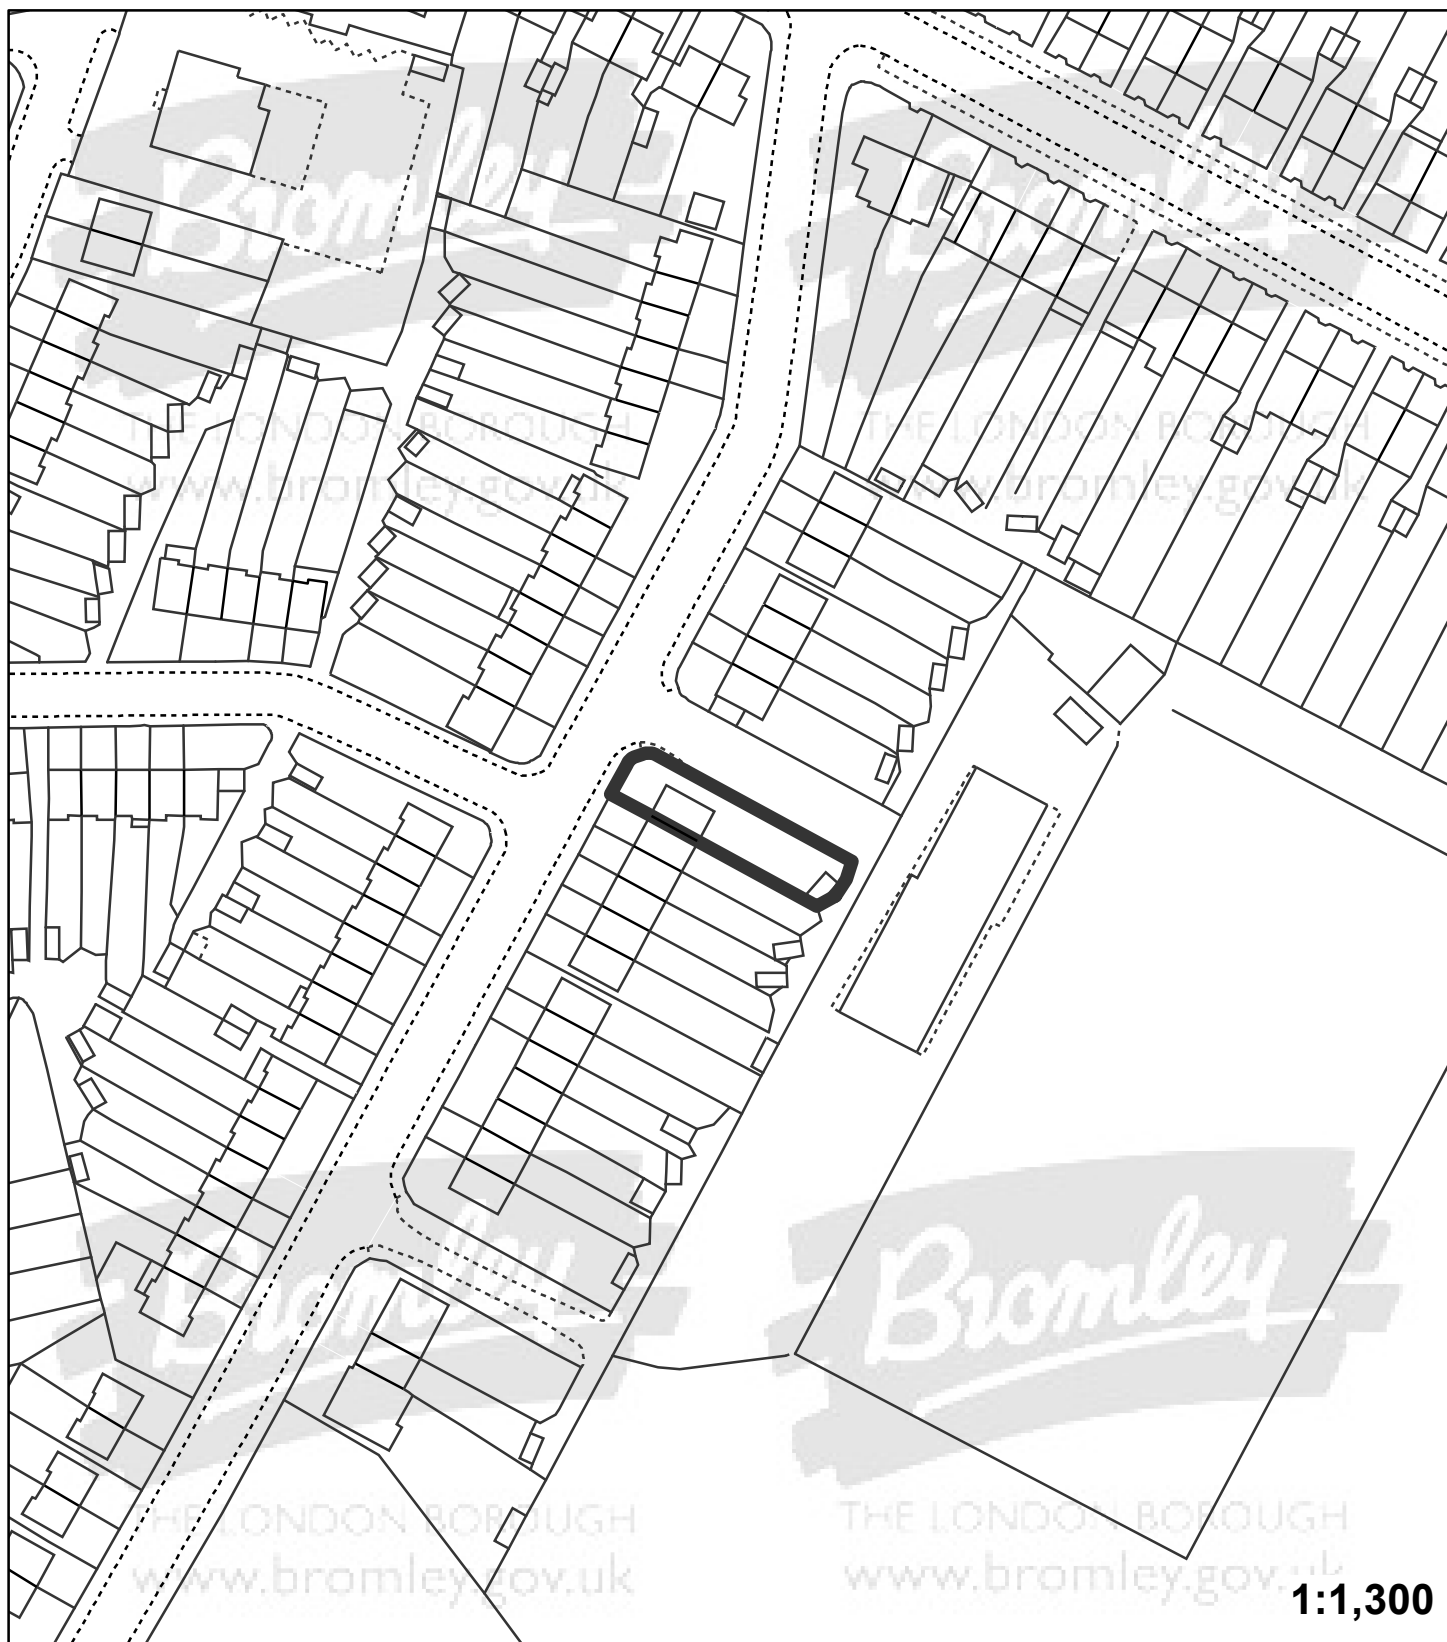

"This plan is provided to identify the location of the site and should not be used to identify the extent of the application site"

© Crown copyright and database rights 2015. Ordnance Survey 100017661.