


**Application:**15/00998/FULL6

**Address:** 13 The Glebe Chislehurst BR7 5PX

**Proposal:** Part one/two storey side/rear extension, glass balustrade to rear balcony, conversion of garage to habitable accommodation and elevational alterations

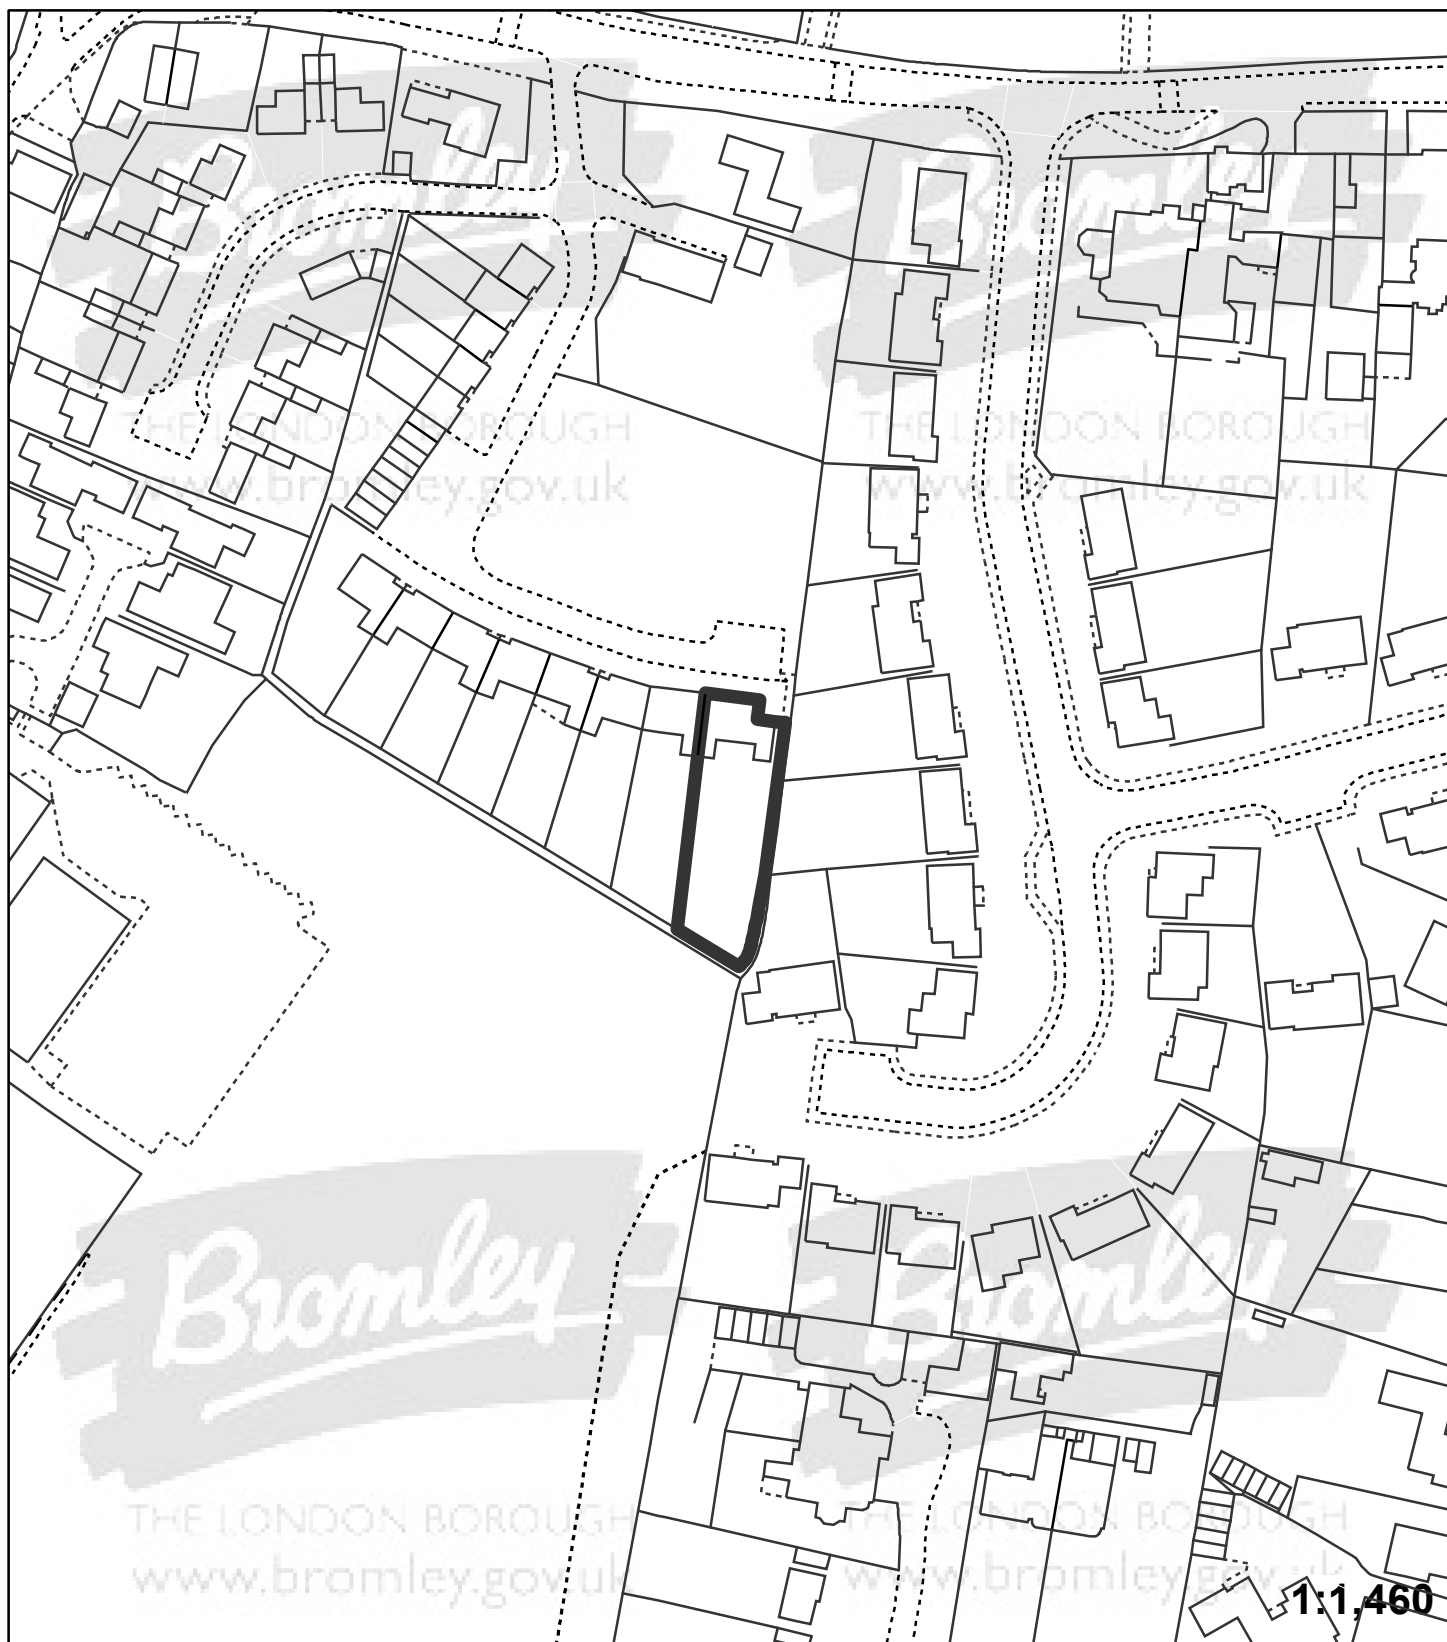

"This plan is provided to identify the location of the site and should not be used to identify the extent of the application site"

© Crown copyright and database rights 2015. Ordnance Survey 100017661.