


**Application:** 15/00489/FULL3

**Address:** La Rioja High Street West Wickham BR4 0LZ

**Proposal:** Change of use from A3 restaurant to A3/A5 restaurant with takeaway, alterations and extension to existing building and provision of new drive-thru lane, new car park, managed private woodland managed for nature conservation purposes and associated tree planting and

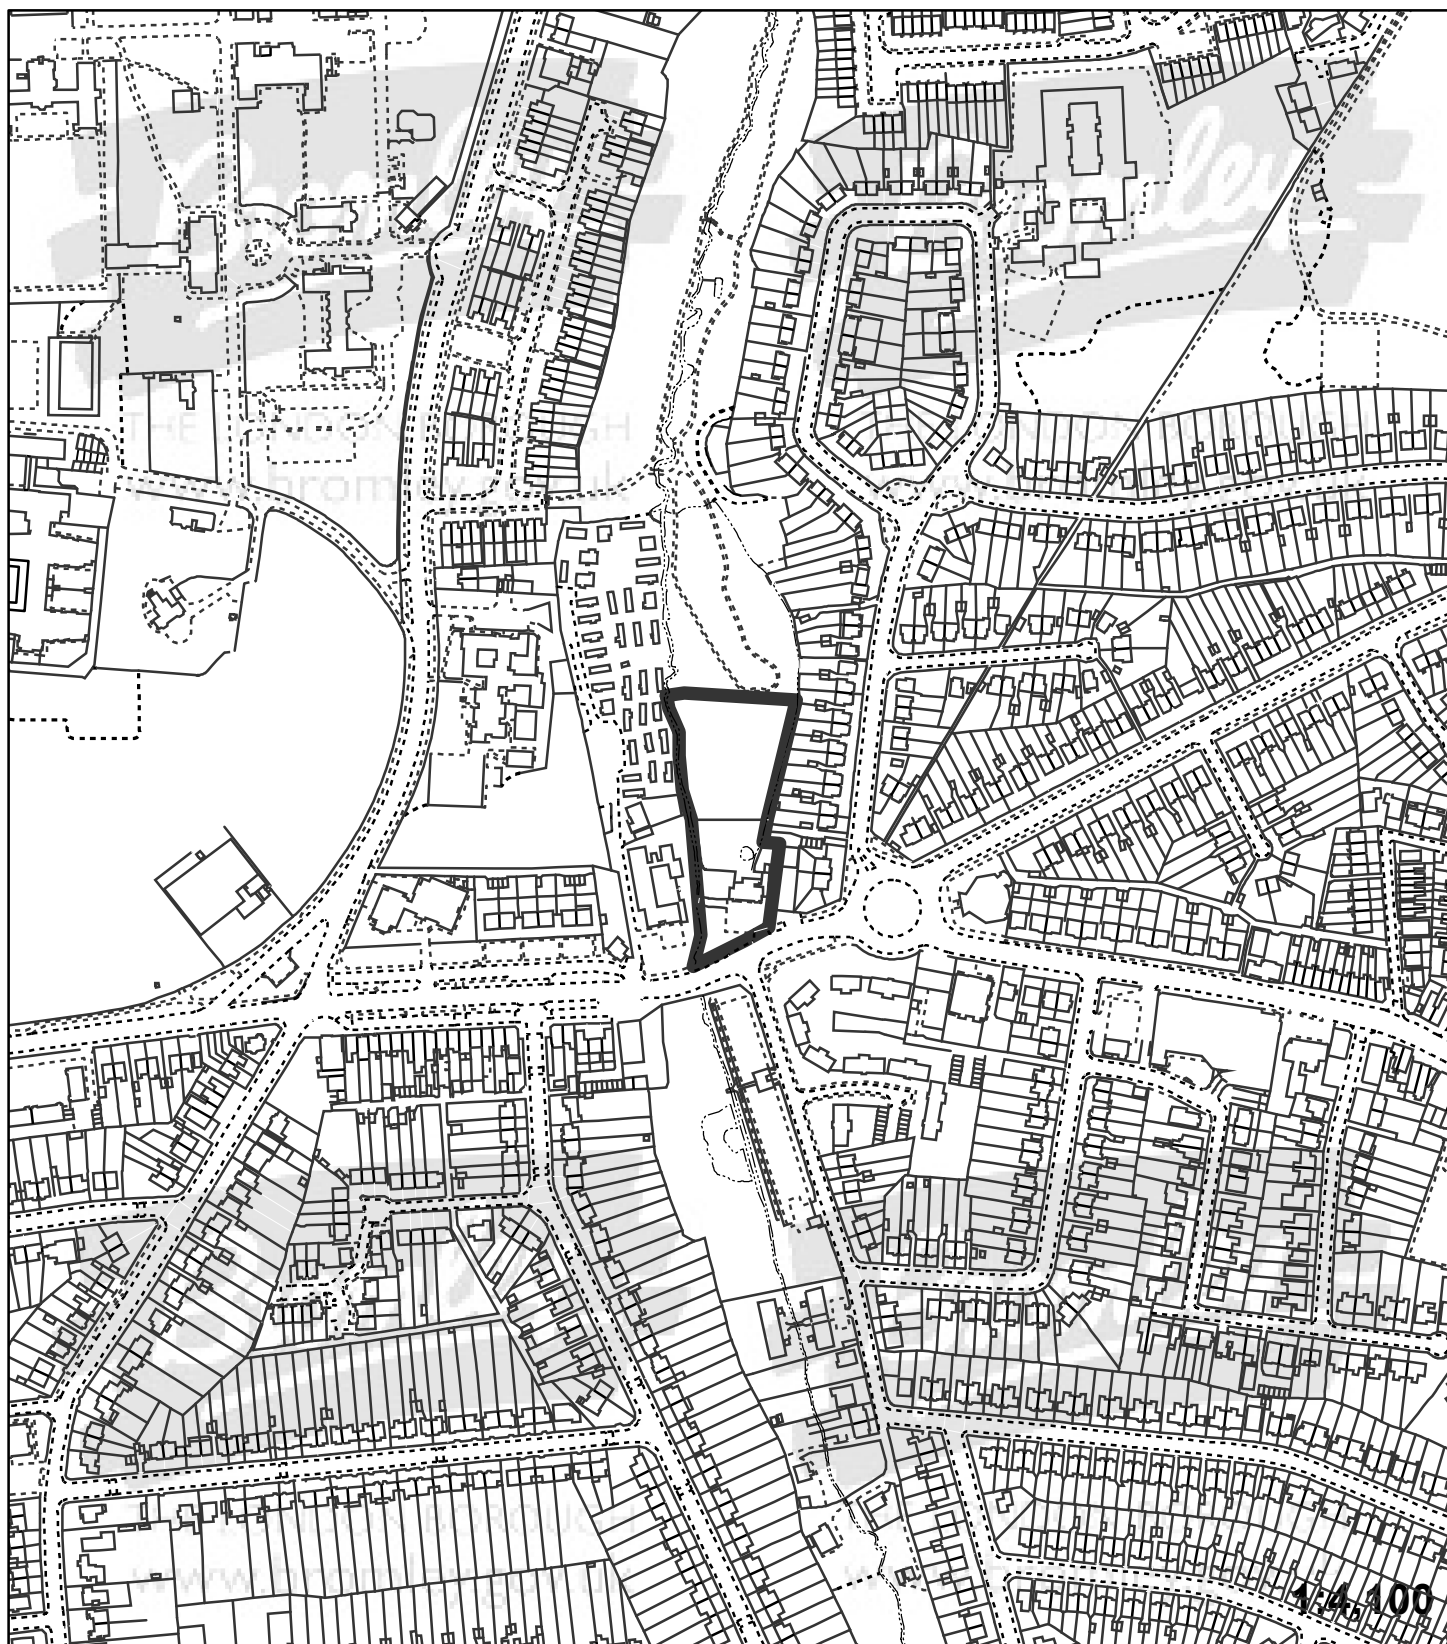

"This plan is provided to identify the location of the site and should not be used to identify the extent of the application site"

© Crown copyright and database rights 2015. Ordnance Survey 100017661.