


Application:15/03283/FULL6

Address: 62 Place Farm Avenue Orpington BR6 8DQ

Proposal: Single storey front entrance porch extension and conversion of garage to store and garden room.

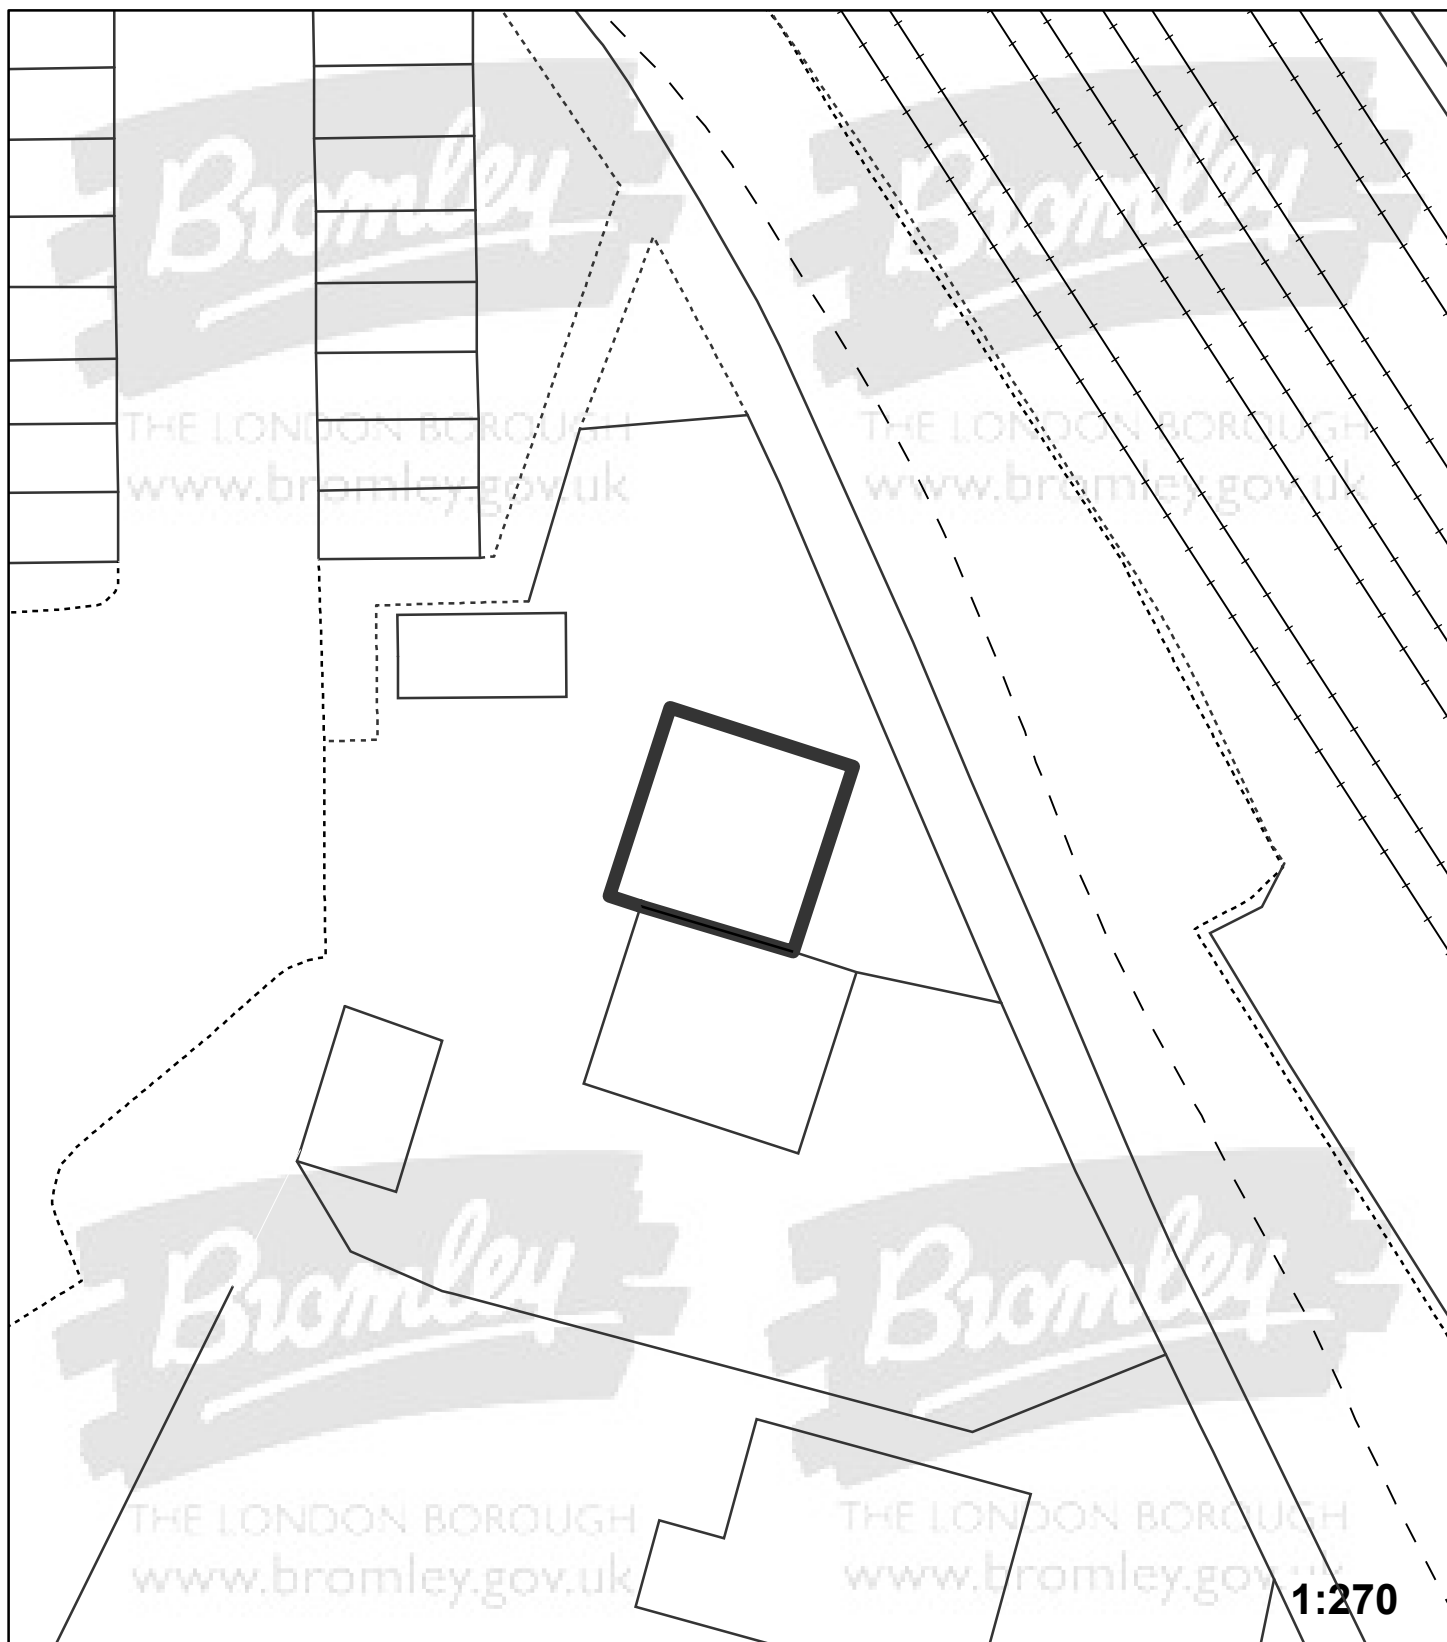

"This plan is provided to identify the location of the site and should not be used to identify the extent of the application site"

© Crown copyright and database rights 2015. Ordnance Survey 100017661.