


**Application:** 15/02660/FULL6

**Address:** 99 Portland Road Bromley BR1 5AY

**Proposal:** Single storey front/side and rear extension, pation and alteration to driveway and steps (amendment to p/p ref; 12/00863) to alter the design of side and rear extension.

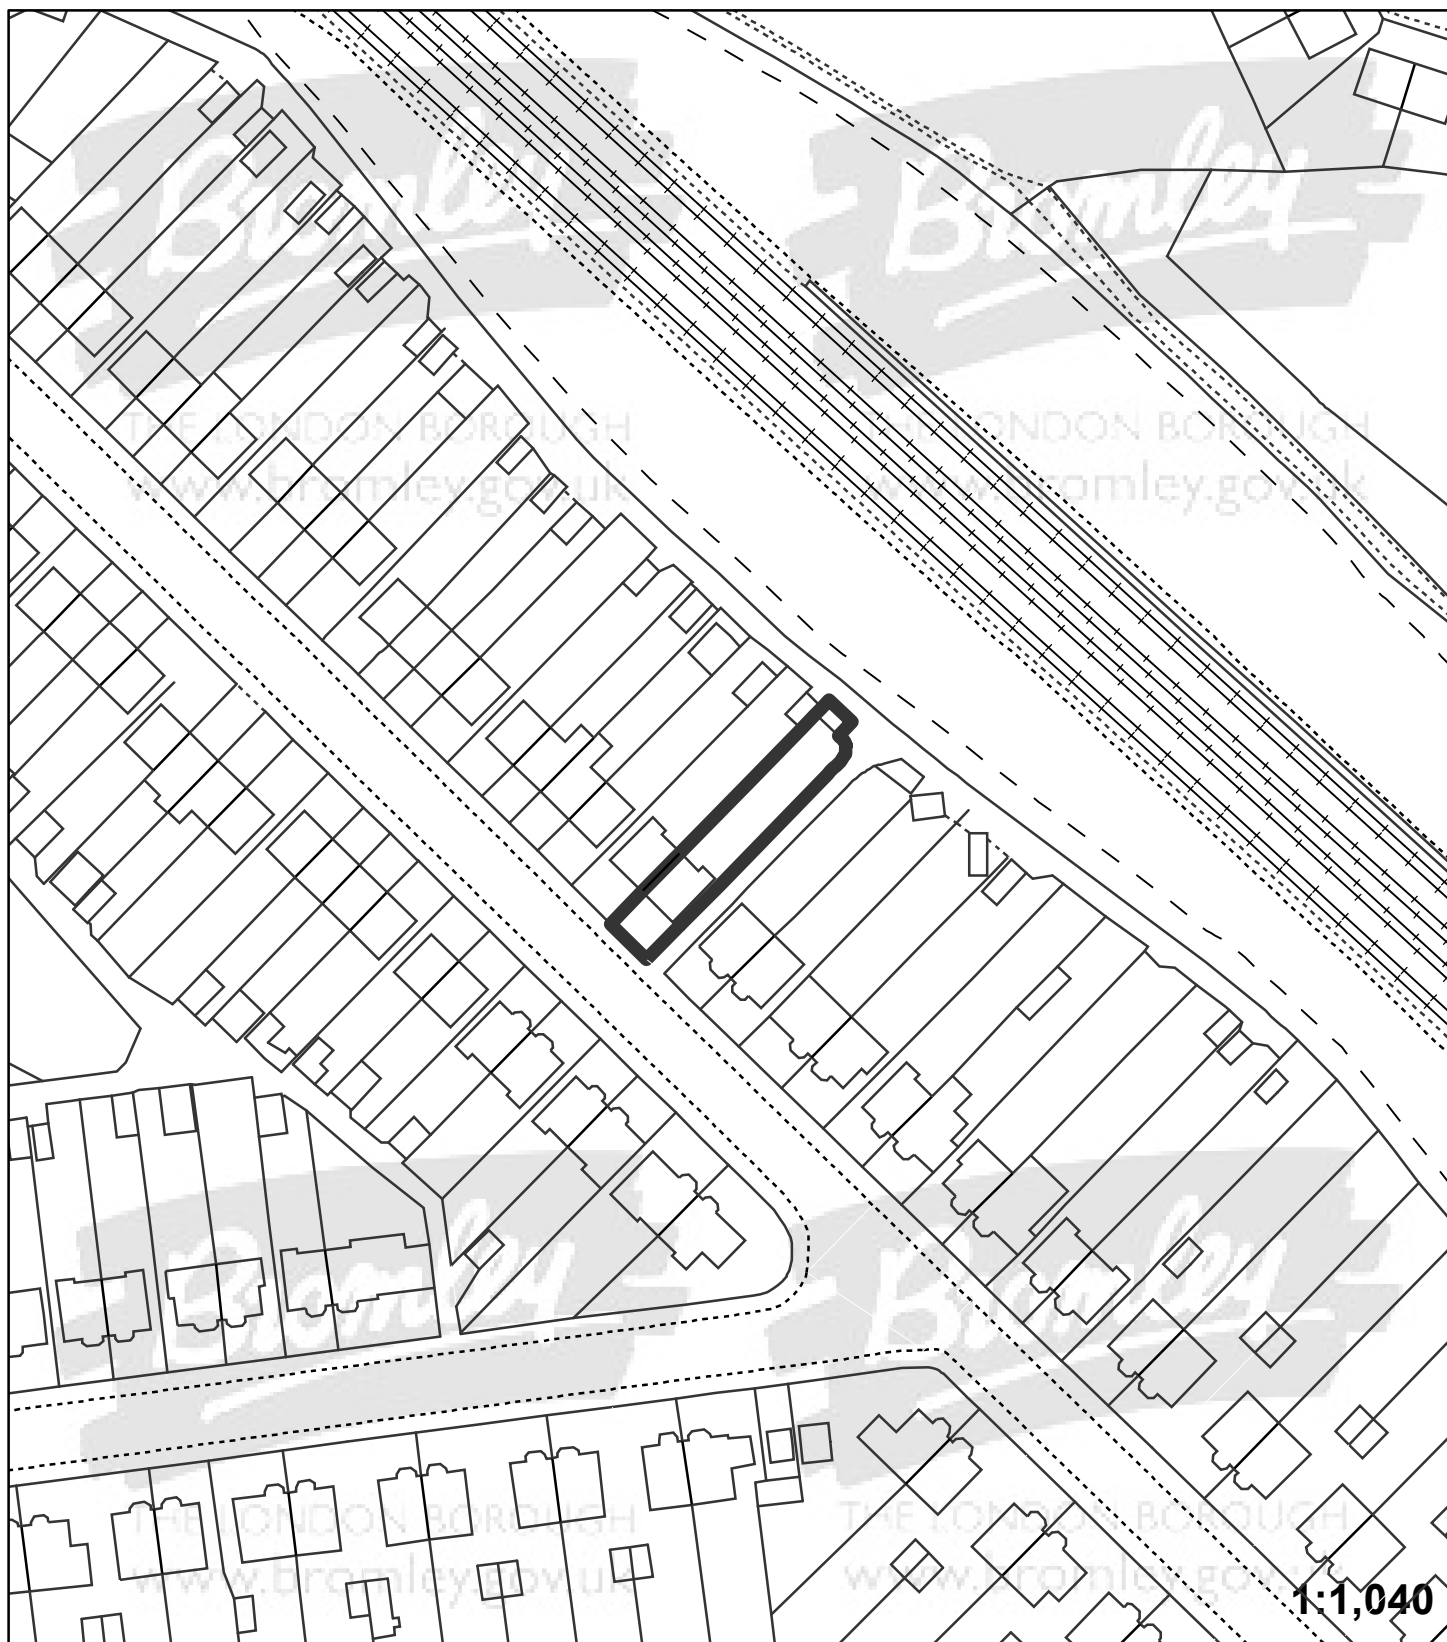

"This plan is provided to identify the location of the site and should not be used to identify the extent of the application site"

© Crown copyright and database rights 2015. Ordnance Survey 100017661.