


Application:15/03106/FULL1

Address: Crystal Palace Park Cafe Crystal Palace Park Thicket Road Penge London

Proposal: Demolition of existing single storey cafe and terrace and erection of two storey building comprising cafe on ground floor and cafe/event space on first floor; external ground and first floor terraces and construction of connecting bridge from first floor terrace to lakeside path

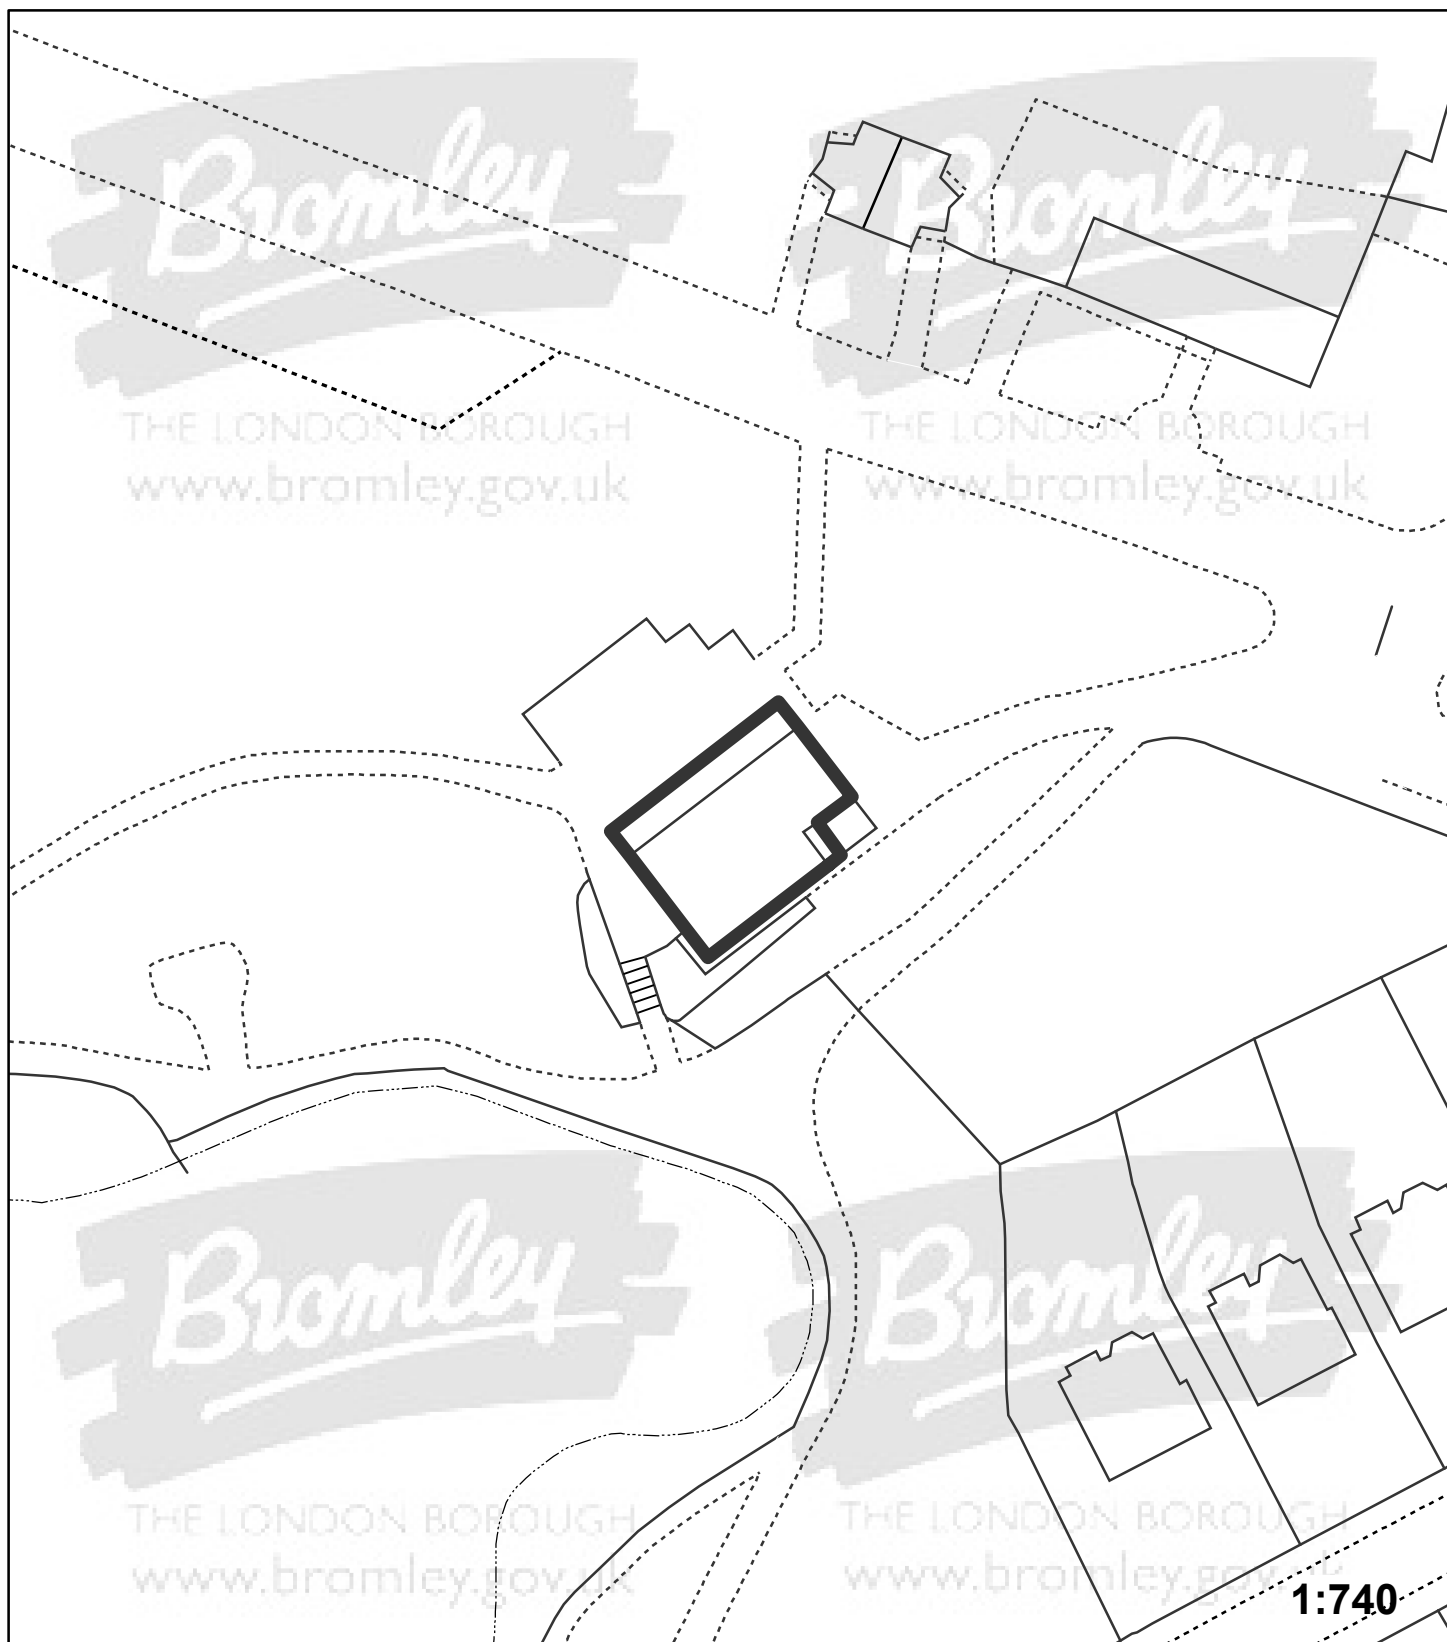

"This plan is provided to identify the location of the site and should not be used to identify the extent of the application site"

© Crown copyright and database rights 2015. Ordnance Survey 100017661.