


**Application:**15/03099/FULL1

**Address:** Unit 1 Limes Road Beckenham BR3 6NS

**Proposal:** The installation of 3 No. rooflights together with increasing the opening of the ground floor entrance door and the installation of half glazed timber doors and fan light.

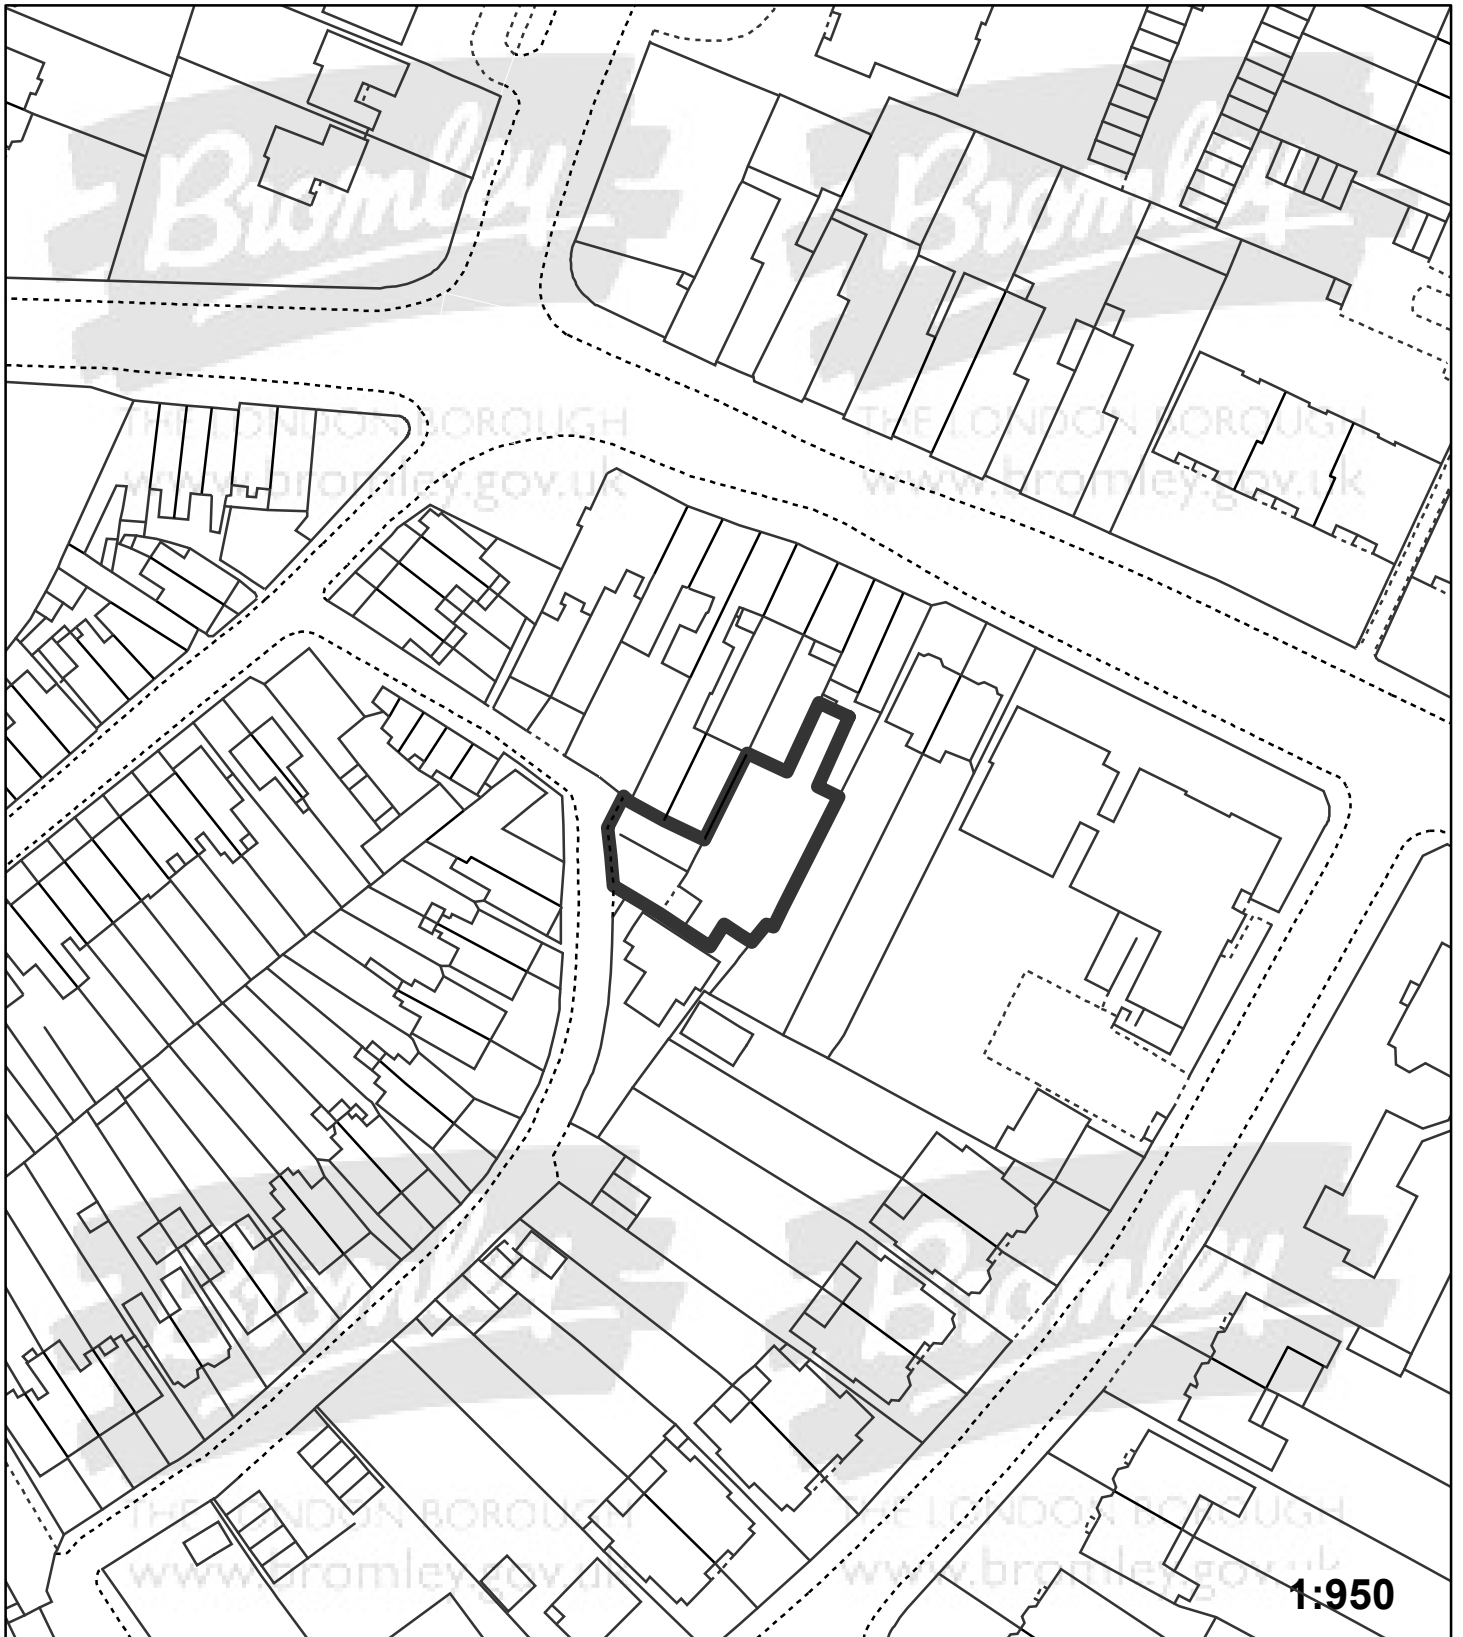

"This plan is provided to identify the location of the site and should not be used to identify the extent of the application site"

© Crown copyright and database rights 2015. Ordnance Survey 100017661.