


**Application:**15/03262/FULL1

**Address:** The Warren Single Street Berrys Green Westerham TN16 3AB

**Proposal:** Demolition of existing bungalow and garage and erection of detached two storey 4 bedroom dwelling with detached garage

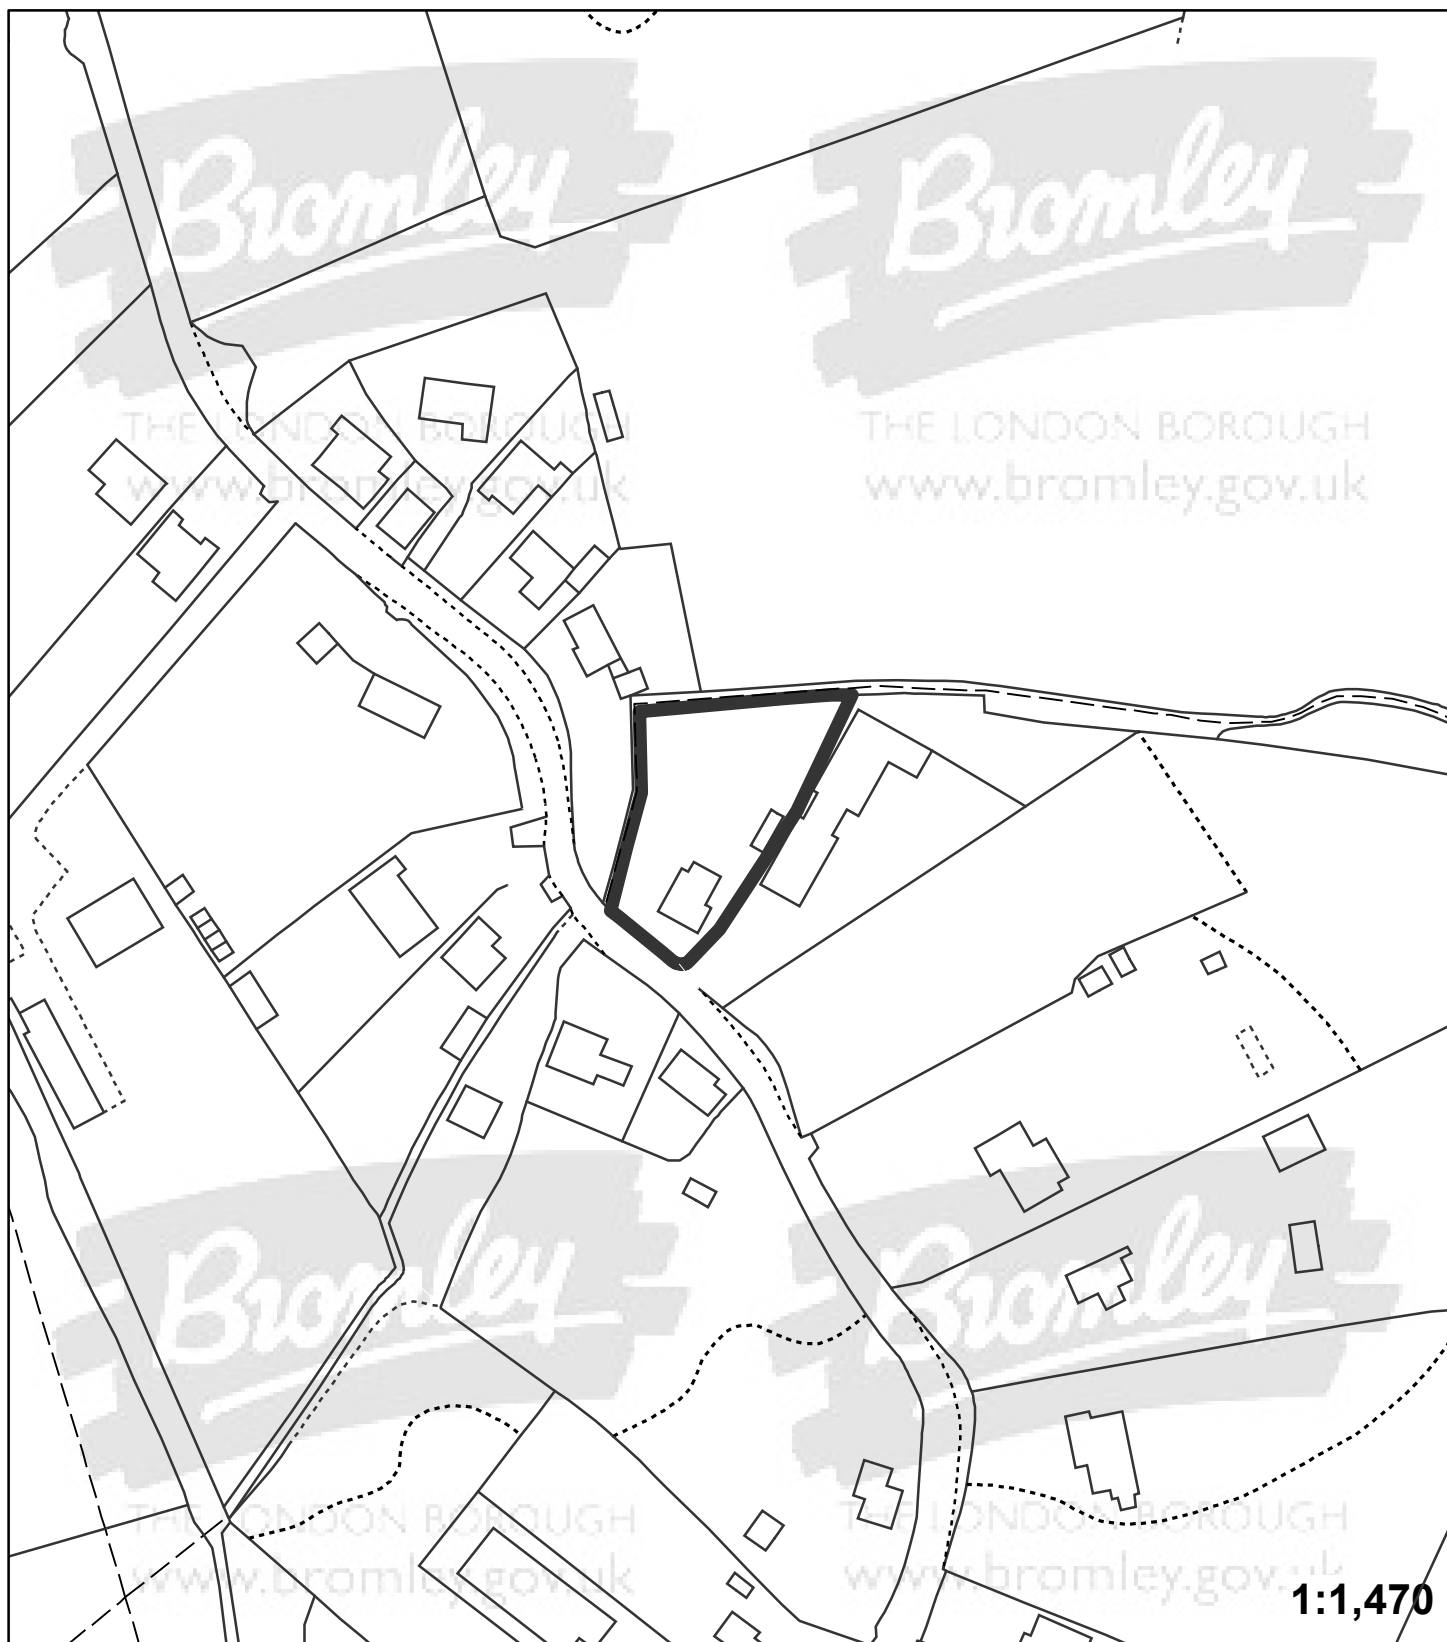

"This plan is provided to identify the location of the site and should not be used to identify the extent of the application site"

© Crown copyright and database rights 2015. Ordnance Survey 100017661.