


**Application:**15/04028/FULL1

**Address:** 6 The Meadow Chislehurst BR7 6AA

**Proposal:** Erection of four bedroom dwelling and attached garage (Minor Material Amendment Application to approved application Ref DC/15/01930/FULL1 for widened attached garage and redesigned and repositioned rear single storey family room)

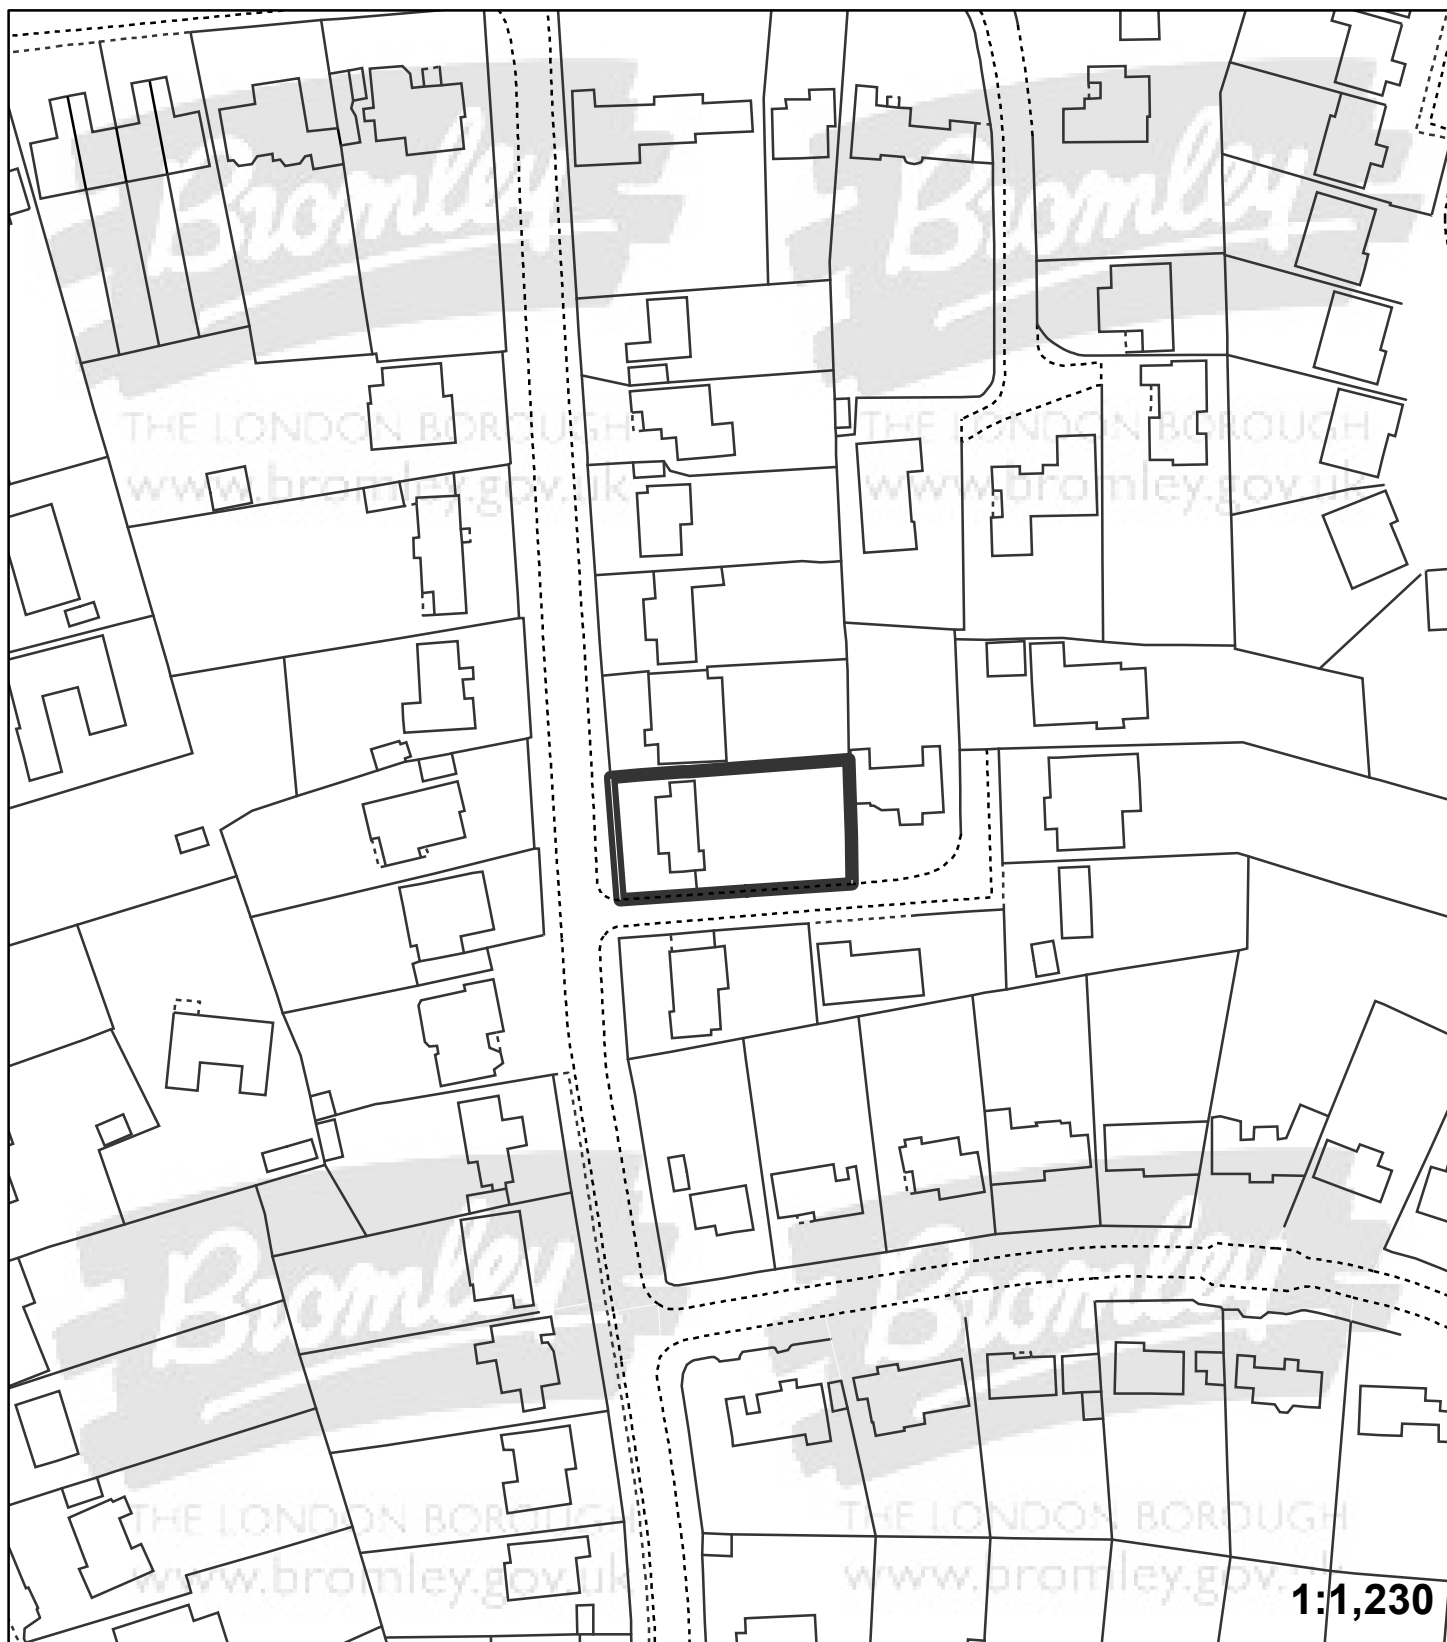

"This plan is provided to identify the location of the site and should not be used to identify the extent of the application site"

© Crown copyright and database rights 2015. Ordnance Survey 100017661.