


Application:15/02996/FULL6

Address: 125 Tubbenden Lane Orpington BR6 9PP

Proposal: First floor side extension, single storey front porch and elevational alterations to incorporate conversion of garage to habitable accommodation

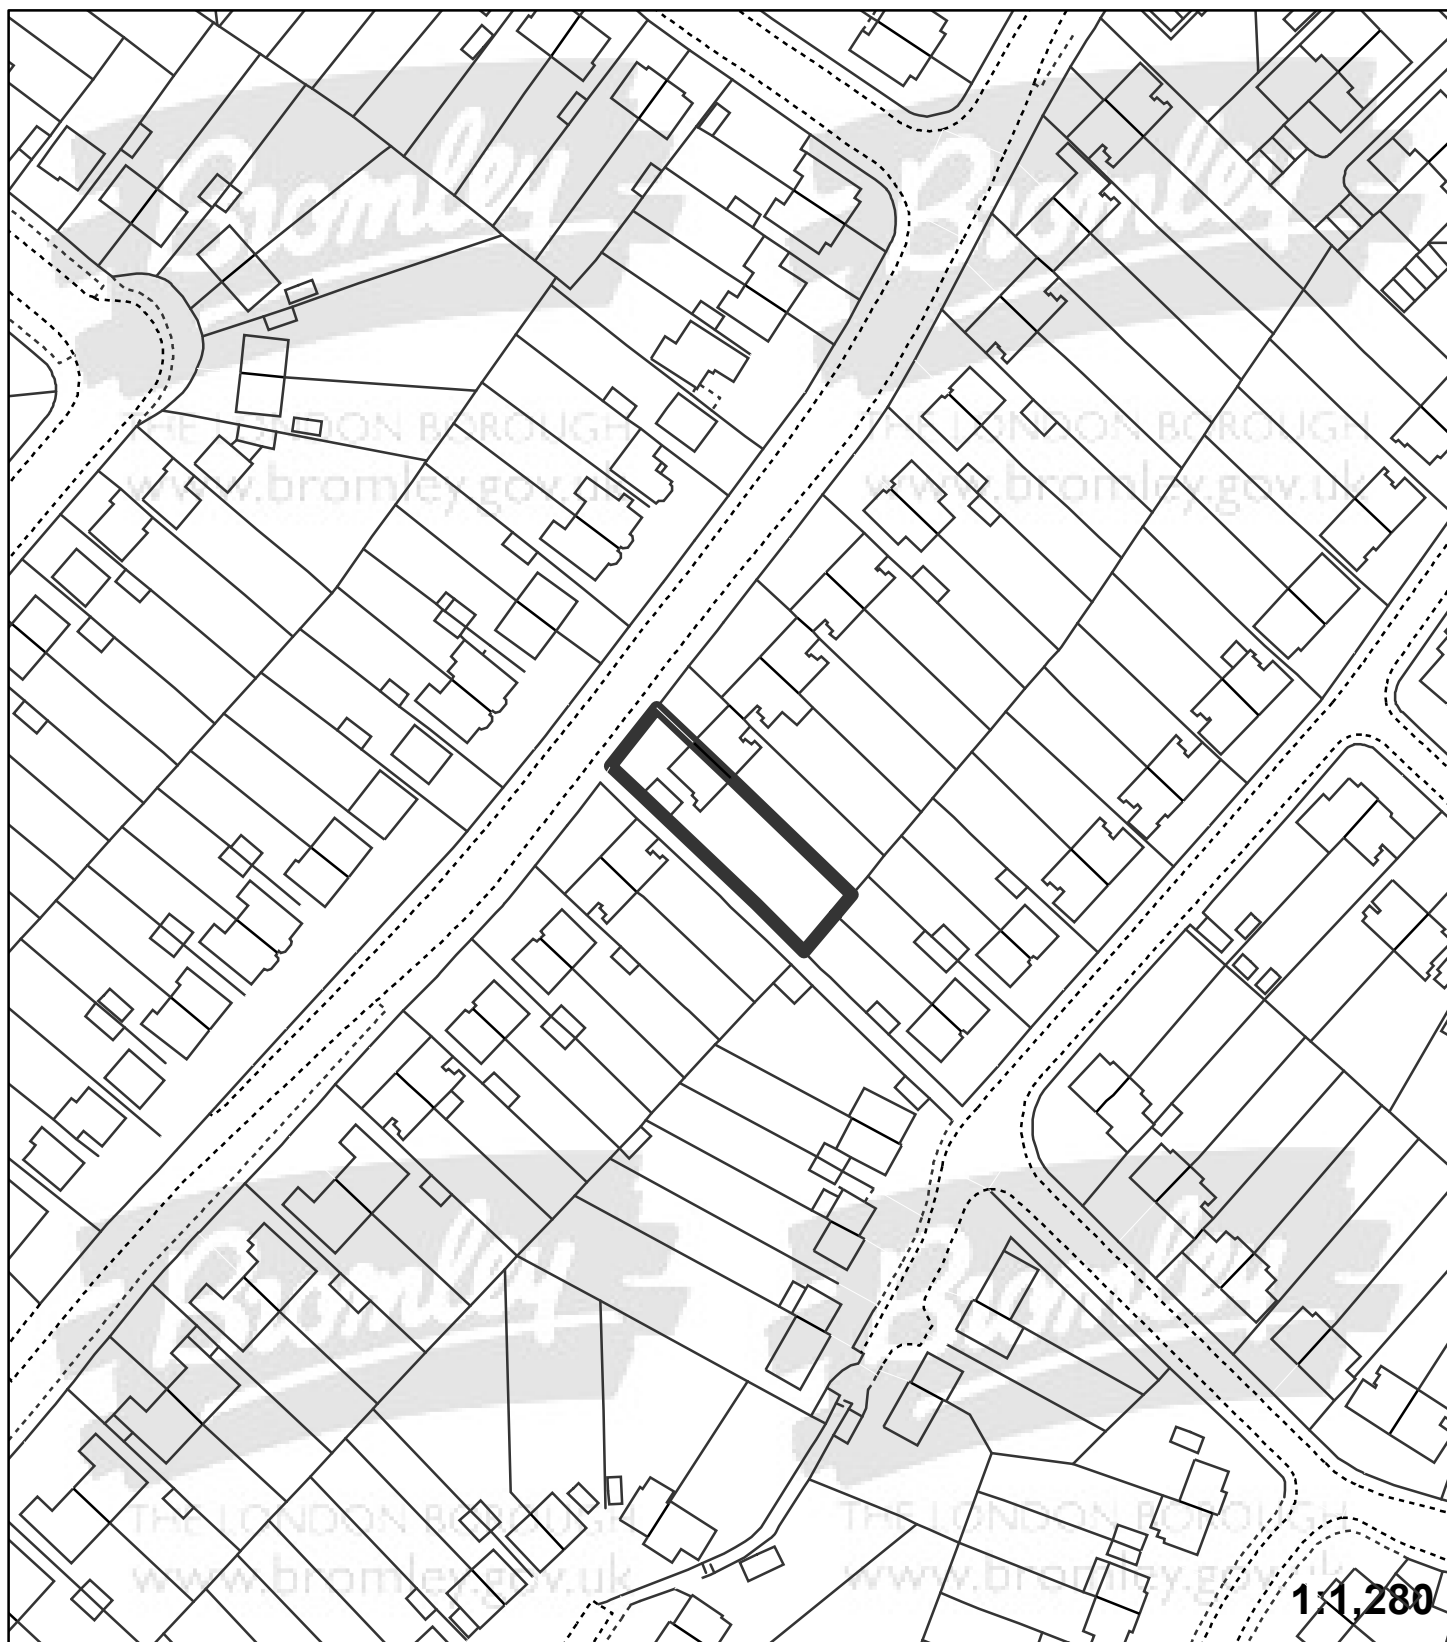

"This plan is provided to identify the location of the site and should not be used to identify the extent of the application site"

© Crown copyright and database rights 2015. Ordnance Survey 100017661.