


Application:15/03064/FULL6

Address: West Pelham Manor Park Chislehurst BR7 5QE

Proposal: Roof alterations to provide habitable accommodation in roofspace and single storey side extension

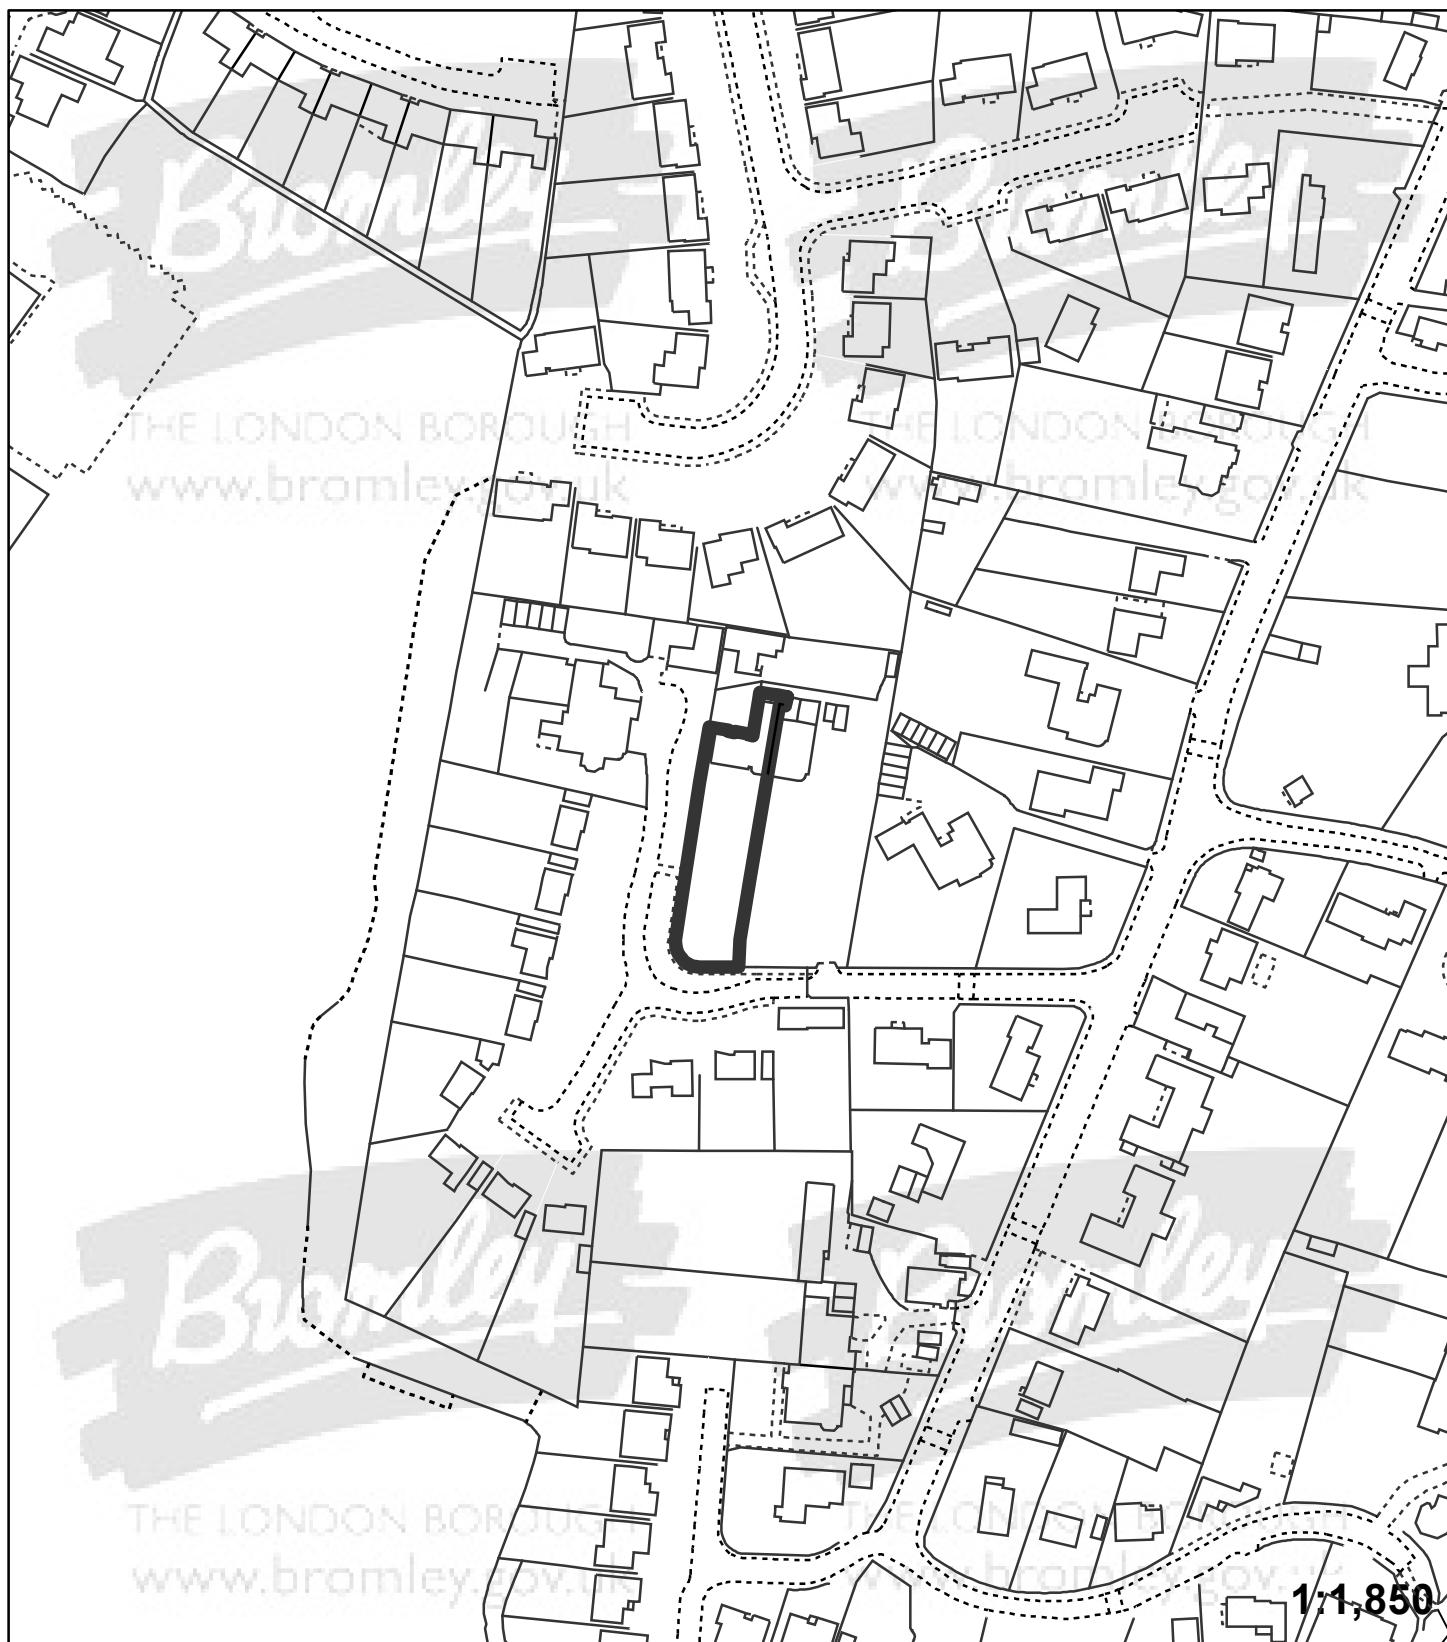

"This plan is provided to identify the location of the site and should not be used to identify the extent of the application site"

© Crown copyright and database rights 2015. Ordnance Survey 100017661.