


Application:15/03813/FULL1

Address: 11 Provincial Terrace Green Lane Penge London SE20 7JQ

Proposal: Demolition of two-storey side extension and creation of access road; erection of a pair of 1 1/2 storey semi-detached two bedroom houses with associated parking and residential curtilage

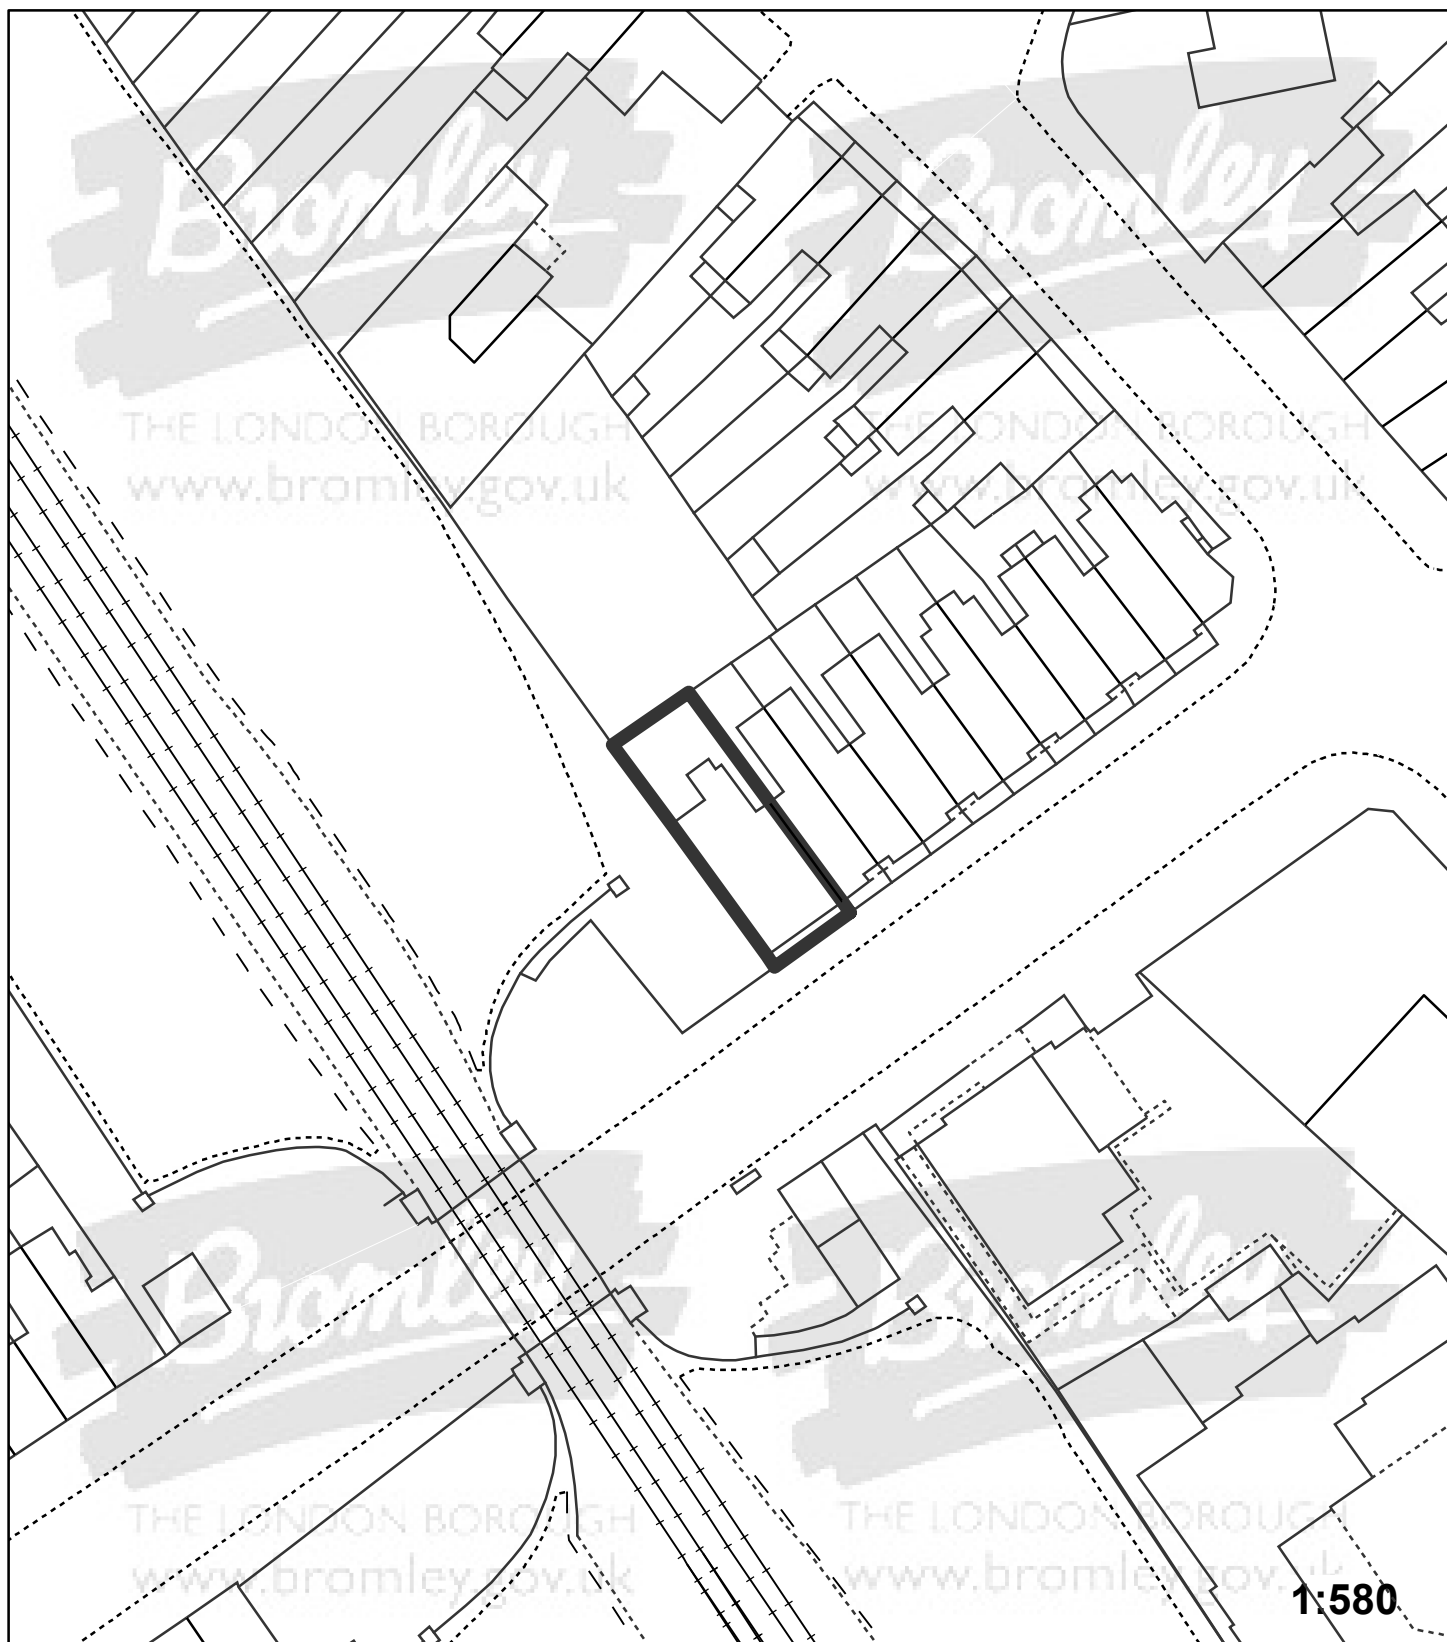

"This plan is provided to identify the location of the site and should not be used to identify the extent of the application site"

© Crown copyright and database rights 2015. Ordnance Survey 100017661.