


**Application:**15/03928/FULL1

**Address:** Sundridge Park Management Centre Ltd Plaistow Lane  
Bromley BR1 3TP

**Proposal:** Demolition of the existing Gate House and erection of a two storey 2-bedroom dwelling with detached garage, entrance piers to Willoughby Lane, and alterations to vehicular and pedestrian access.

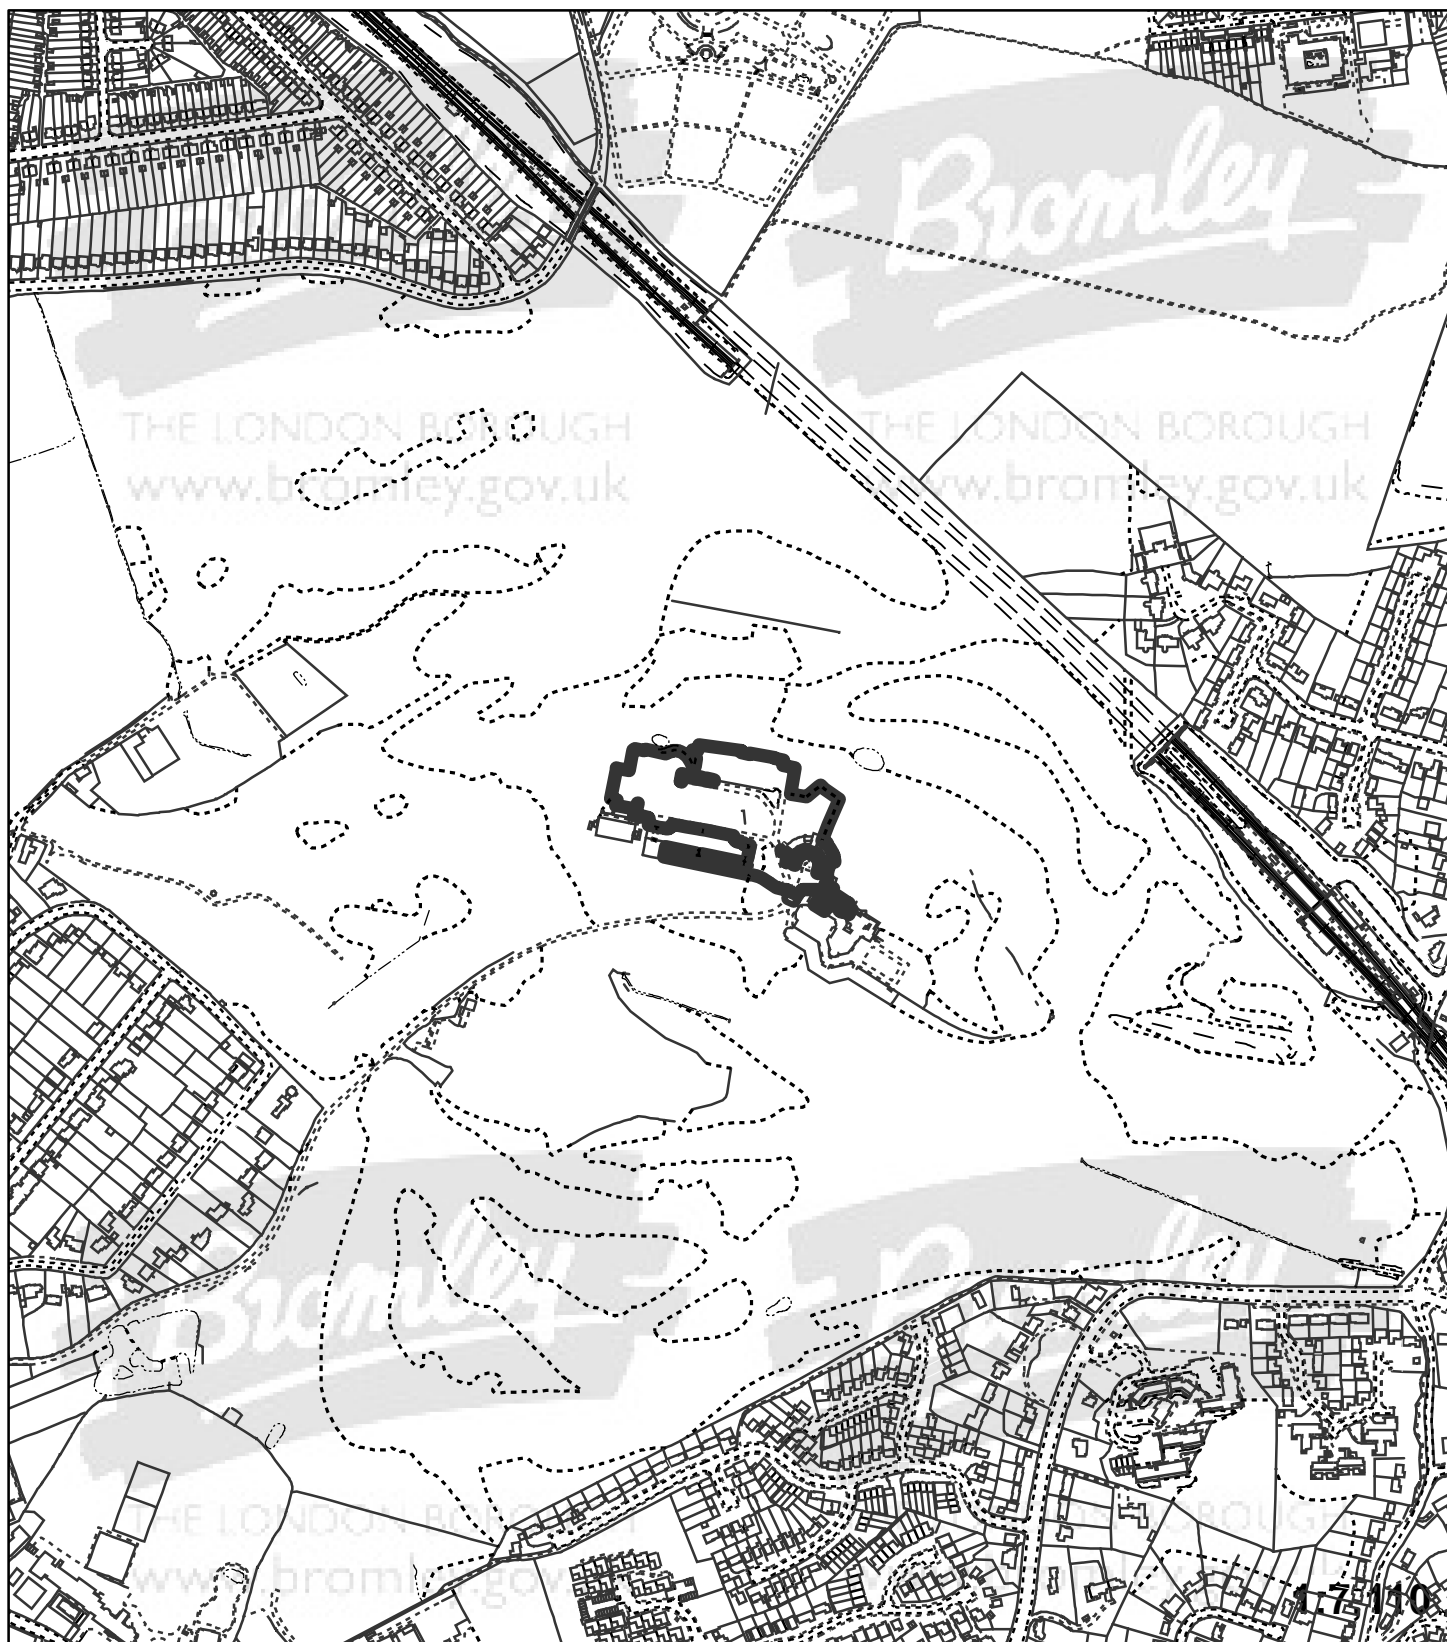

"This plan is provided to identify the location of the site and should not be used to identify the extent of the application site"

© Crown copyright and database rights 2015. Ordnance Survey 100017661.