


Application:15/03561/FULL1

Address: Sundridge Park Management Centre Ltd Plaistow Lane
Bromley BR1 3TP

Proposal: Partial demolition and single storey extension to gate house
and erection of garage and related works

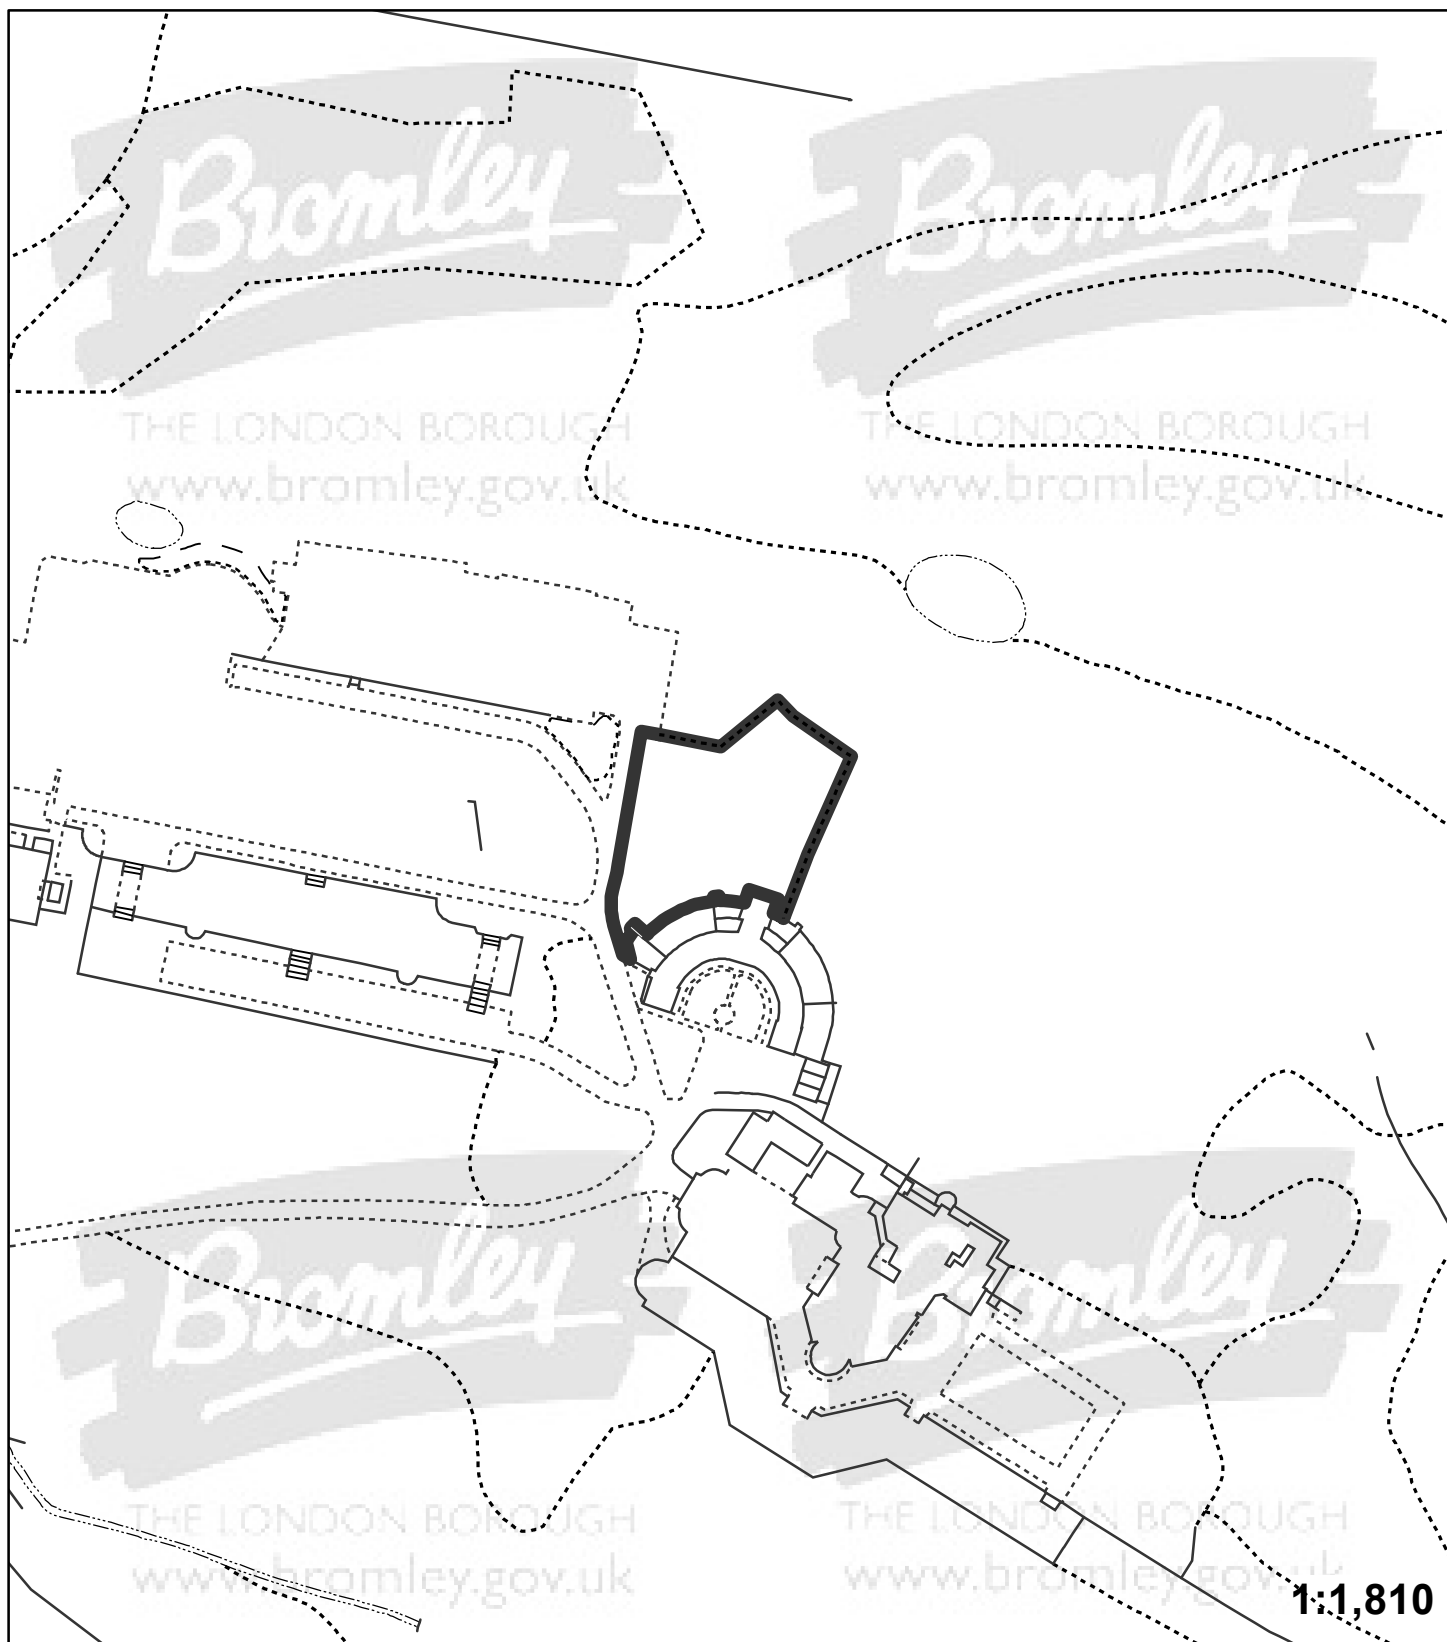

"This plan is provided to identify the location of the site and
should not be used to identify the extent of the application site"

© Crown copyright and database rights 2015. Ordnance Survey 100017661.