


**Application:**15/04653/FULL1

**Address:** Rosedale Hockenden Lane Swanley BR8 7QN

**Proposal:** Continued use of land for stationing of residential caravans to provide 1 gypsy pitch, with associated works (hardstanding, fencing, septic tank and landscaping) and stable block and paddock on land adjacent to Vinsons Cottage, Hockenden Lane, Swanley (Renewal of permission ref

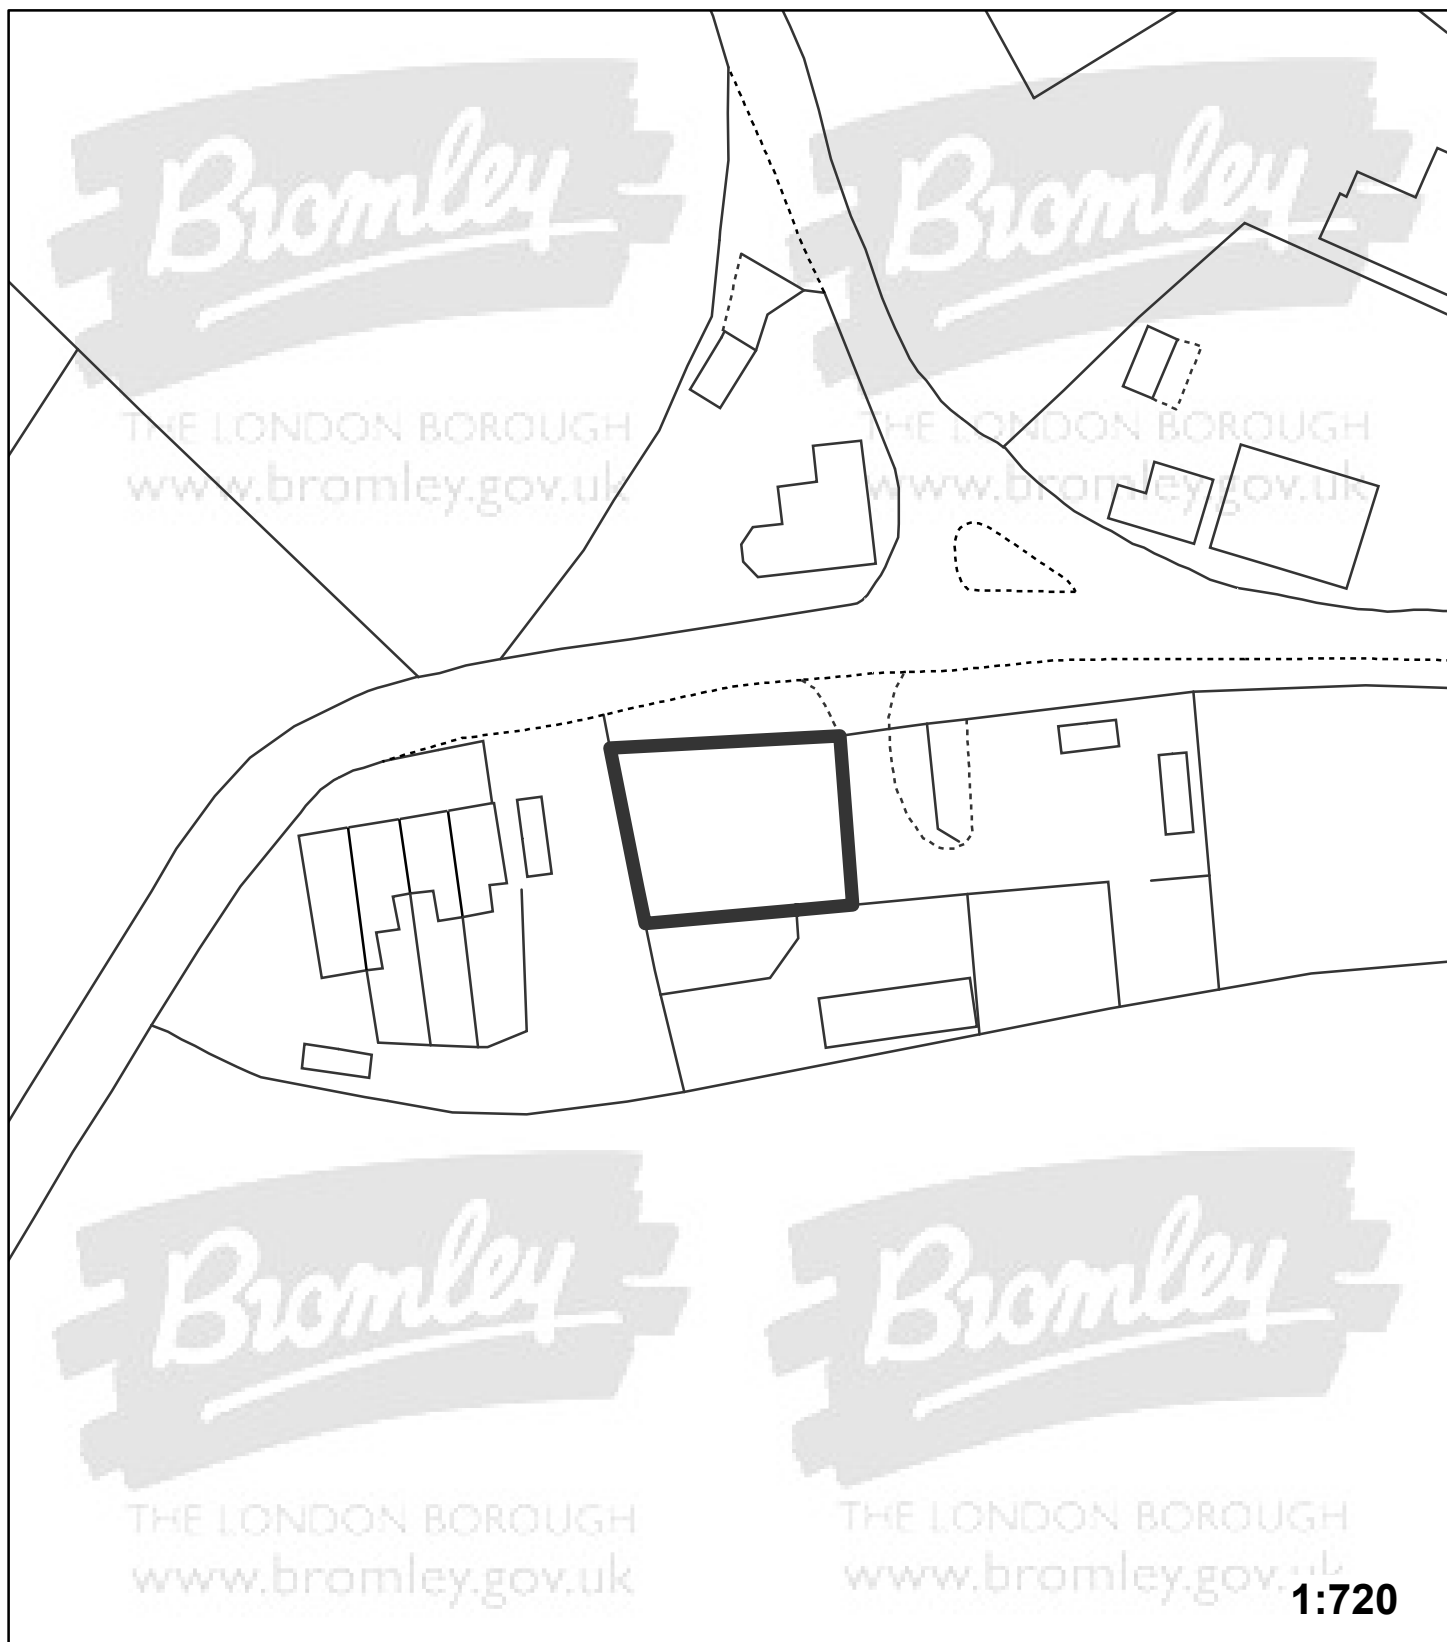

"This plan is provided to identify the location of the site and should not be used to identify the extent of the application site"

© Crown copyright and database rights 2015. Ordnance Survey 100017661.