


Application:15/02330/FULL1

Address: 7 Oaklands Road Bromley BR1 3SJ

Proposal: Retrospective application for retention of decking to rear garden

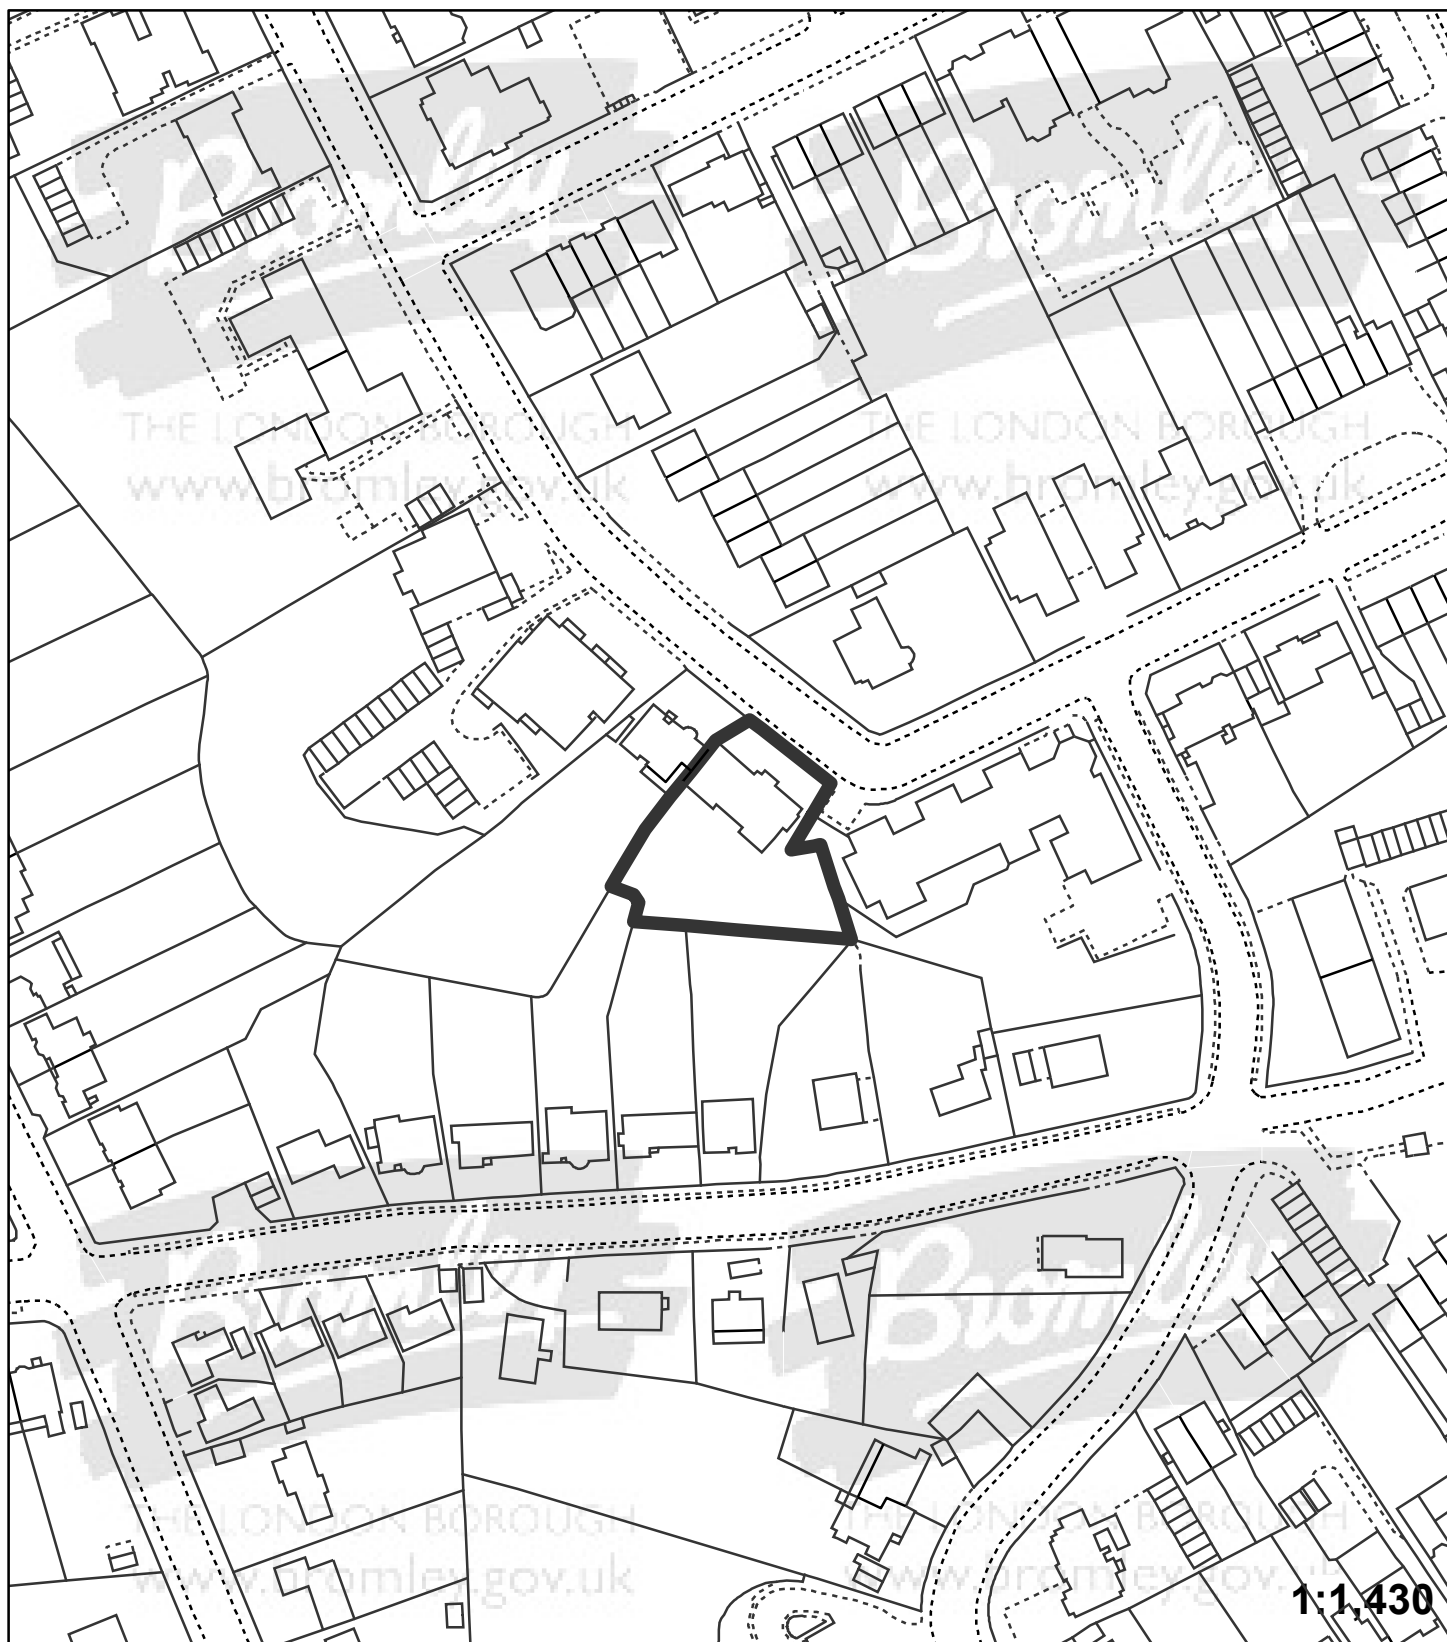

"This plan is provided to identify the location of the site and should not be used to identify the extent of the application site"

© Crown copyright and database rights 2015. Ordnance Survey 100017661.