


Application:15/02562/RECON

Address: Brinds Well Day Nursery Hawstead Lane Orpington BR6 7PH

Proposal: Variation of conditions 15 and 16 of permission ref.10/02031 granted for detached single storey nursery building with associated play areas, car parking, cycle parking and refuse store, in order to remove restriction on number of children and to allow part of the first floor to be

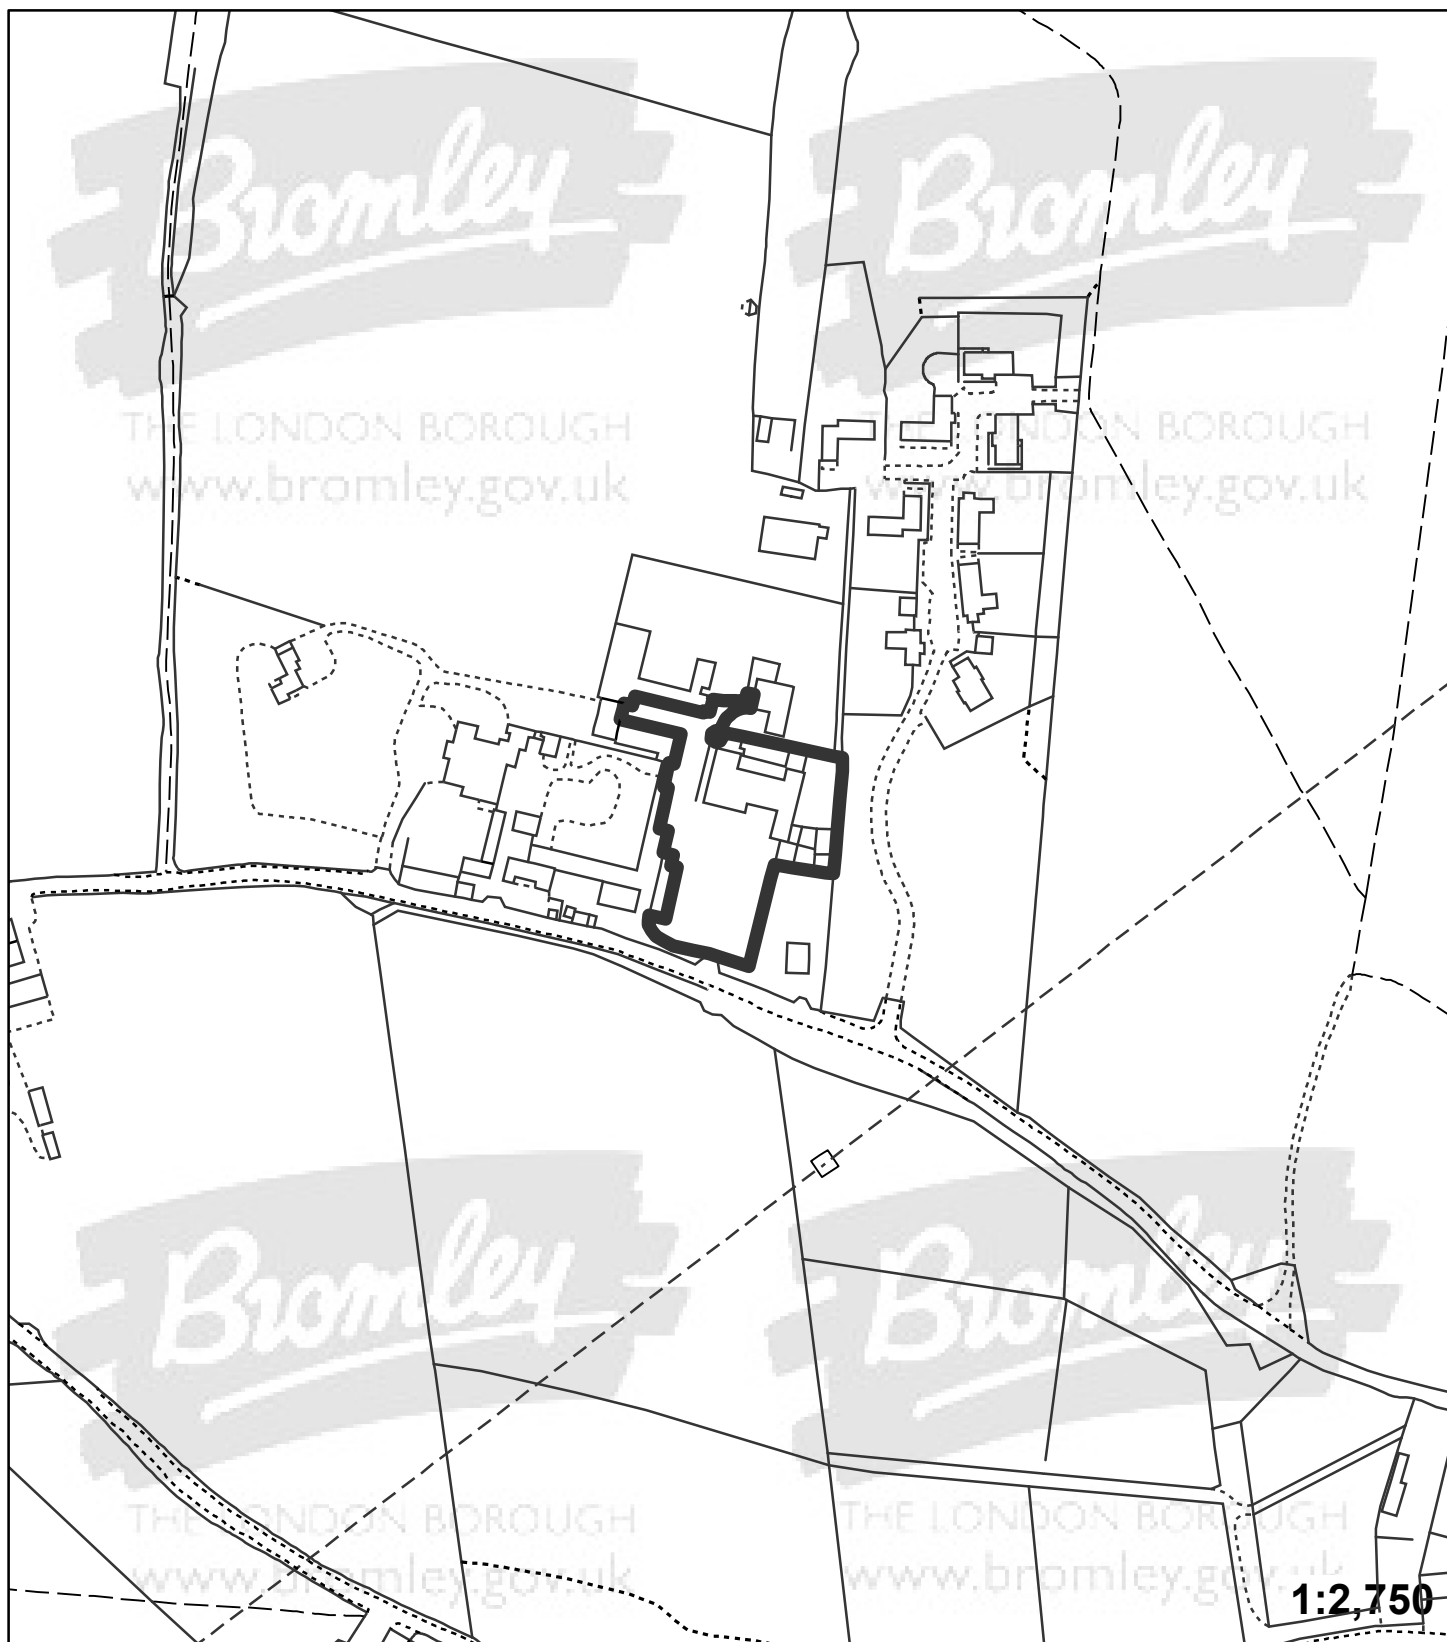

"This plan is provided to identify the location of the site and should not be used to identify the extent of the application site"

© Crown copyright and database rights 2015. Ordnance Survey 100017661.