


Application:15/04542/FULL6

Address: 67 Bushey Way Beckenham BR3 6TH

Proposal: Two storey side extension and loft extension to provide additional habitable accommodation

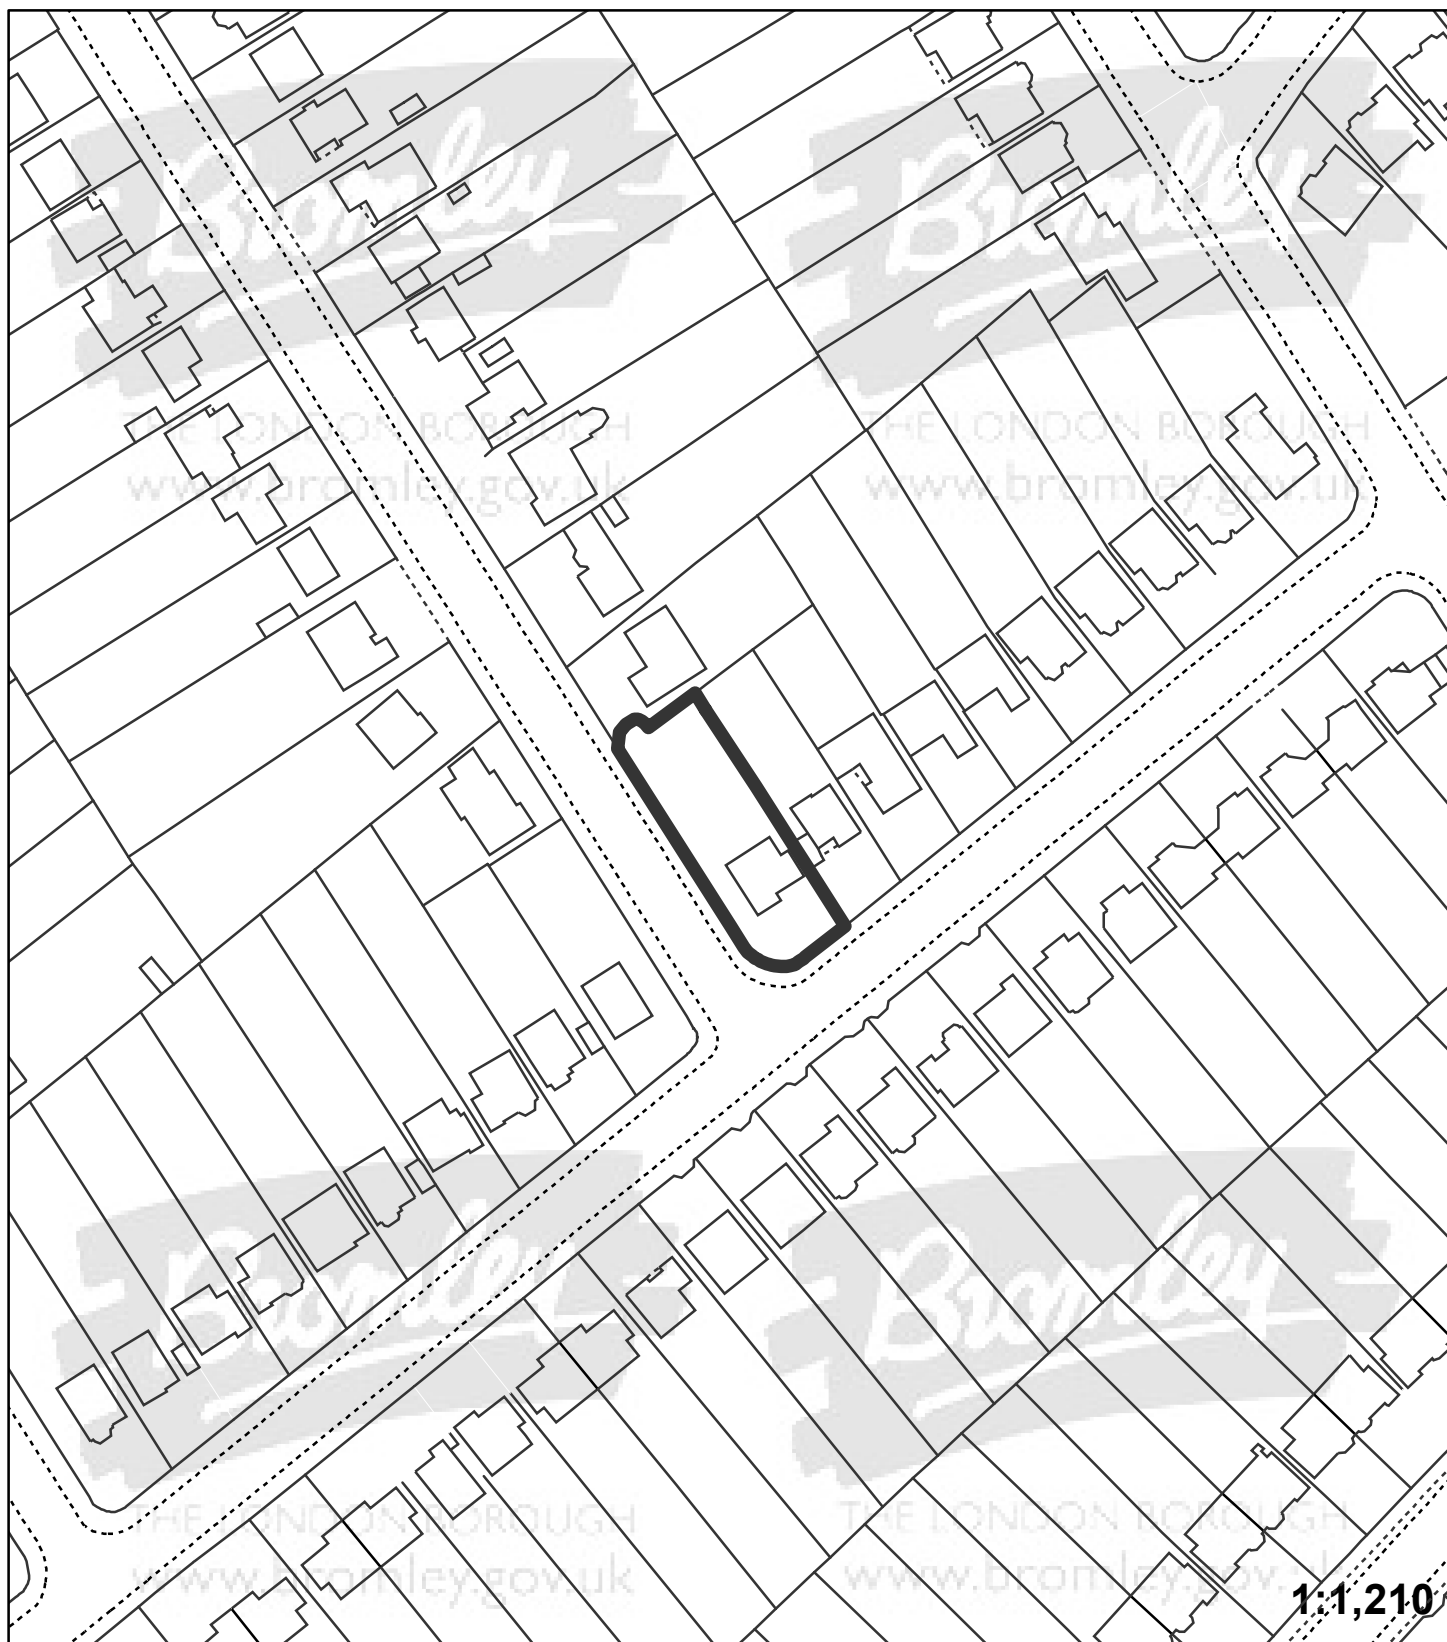

"This plan is provided to identify the location of the site and should not be used to identify the extent of the application site"
© Crown copyright and database rights 2015. Ordnance Survey 100017661.