


**Application:** 15/04108/FULL6

**Address:** 22 Selby Close Chislehurst BR7 5RU

**Proposal:** Two storey side and rear extension

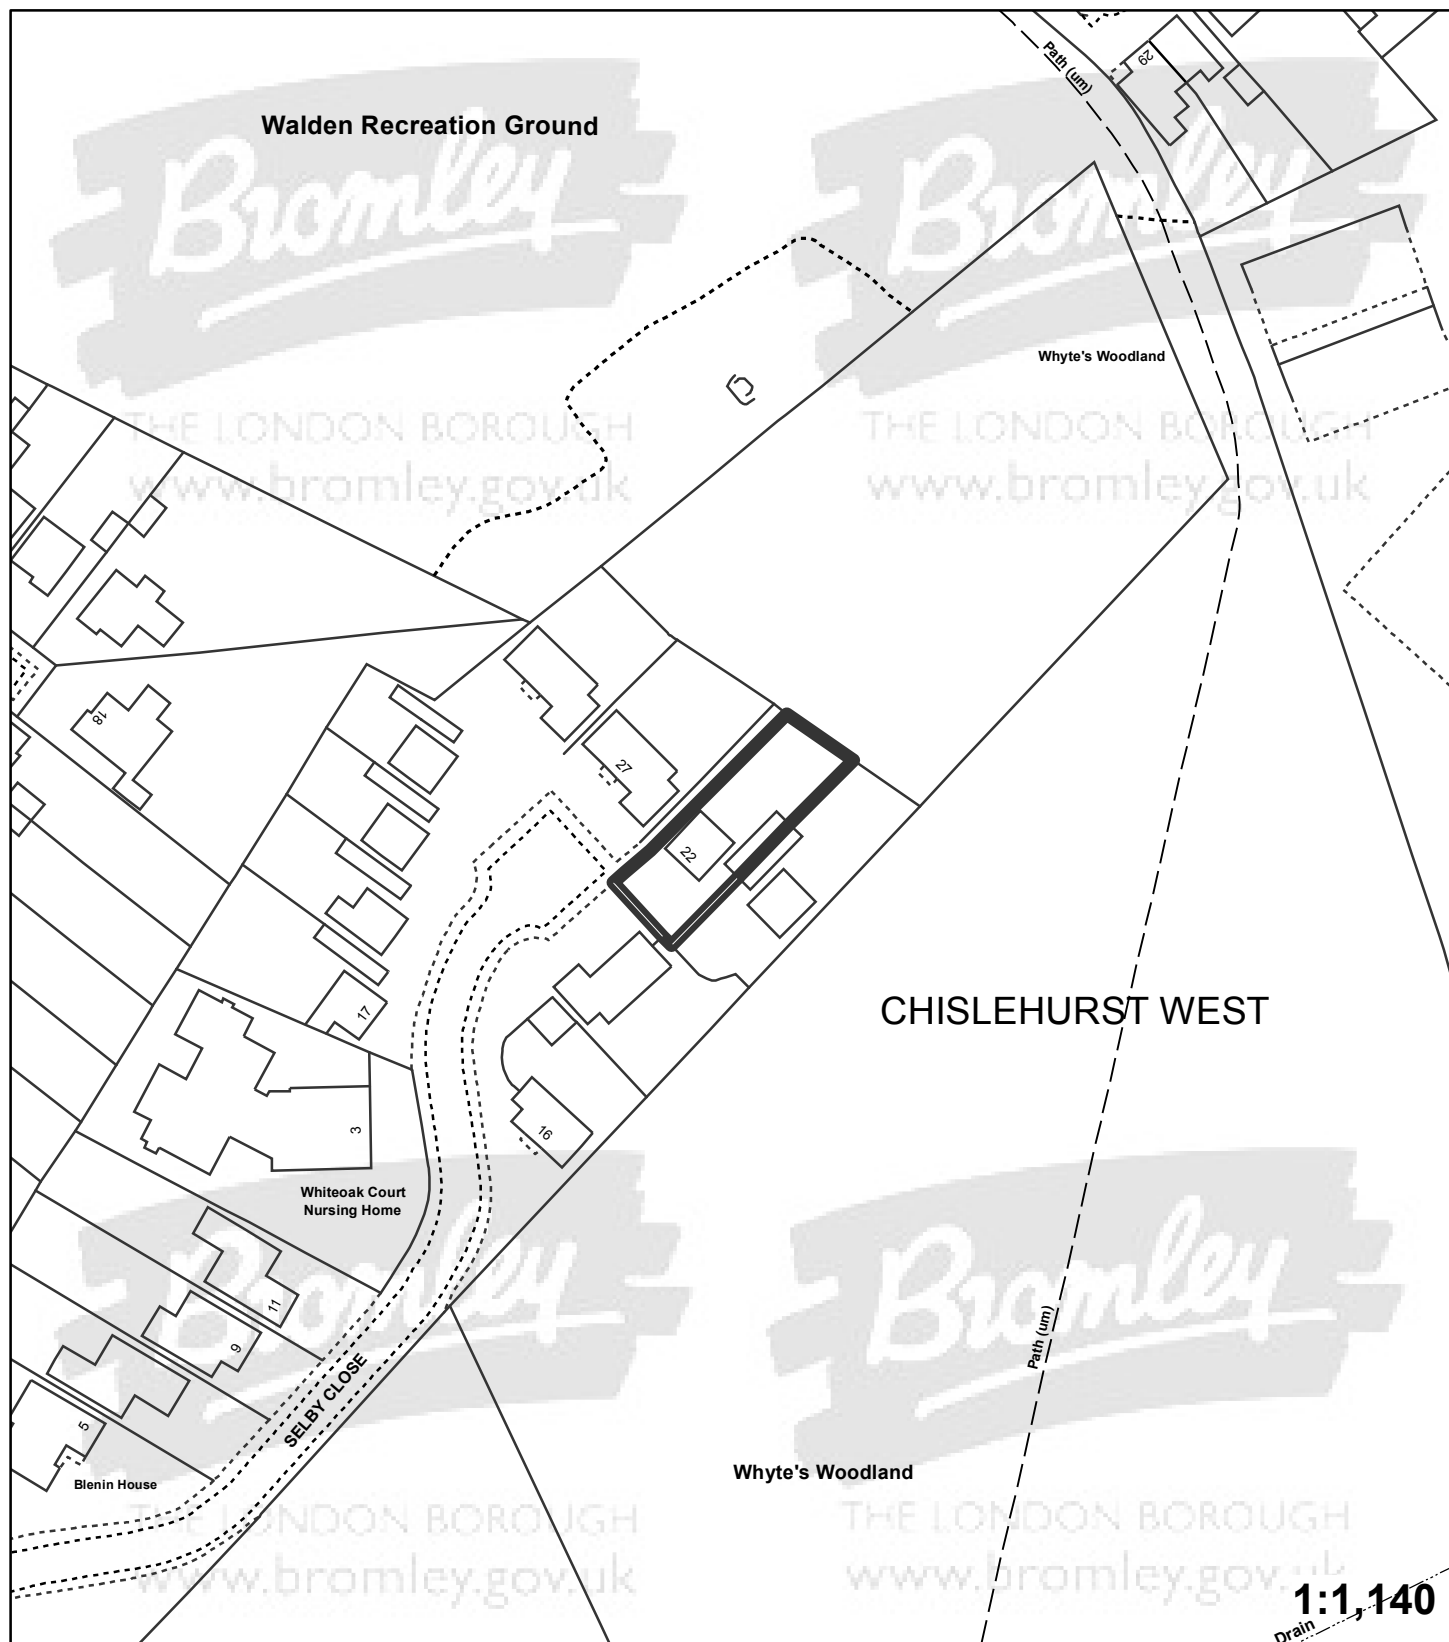

"This plan is provided to identify the location of the site and should not be used to identify the extent of the application site"

© Crown copyright and database rights 2015. Ordnance Survey 100017661.