


**Application:**15/05324/FULL1

**Address:** 87 Oak Tree Gardens Bromley BR1 5BE

**Proposal:** Demolition of 89 and 91 Oak Tree Gardens and erection of 7 two storey four bedroom dwellings with accommodation in roof space on land to the rear comprising of 3 terraced dwellings and 2 pairs of semi-detached dwellings, single garage for No. 87, associated access, parking,

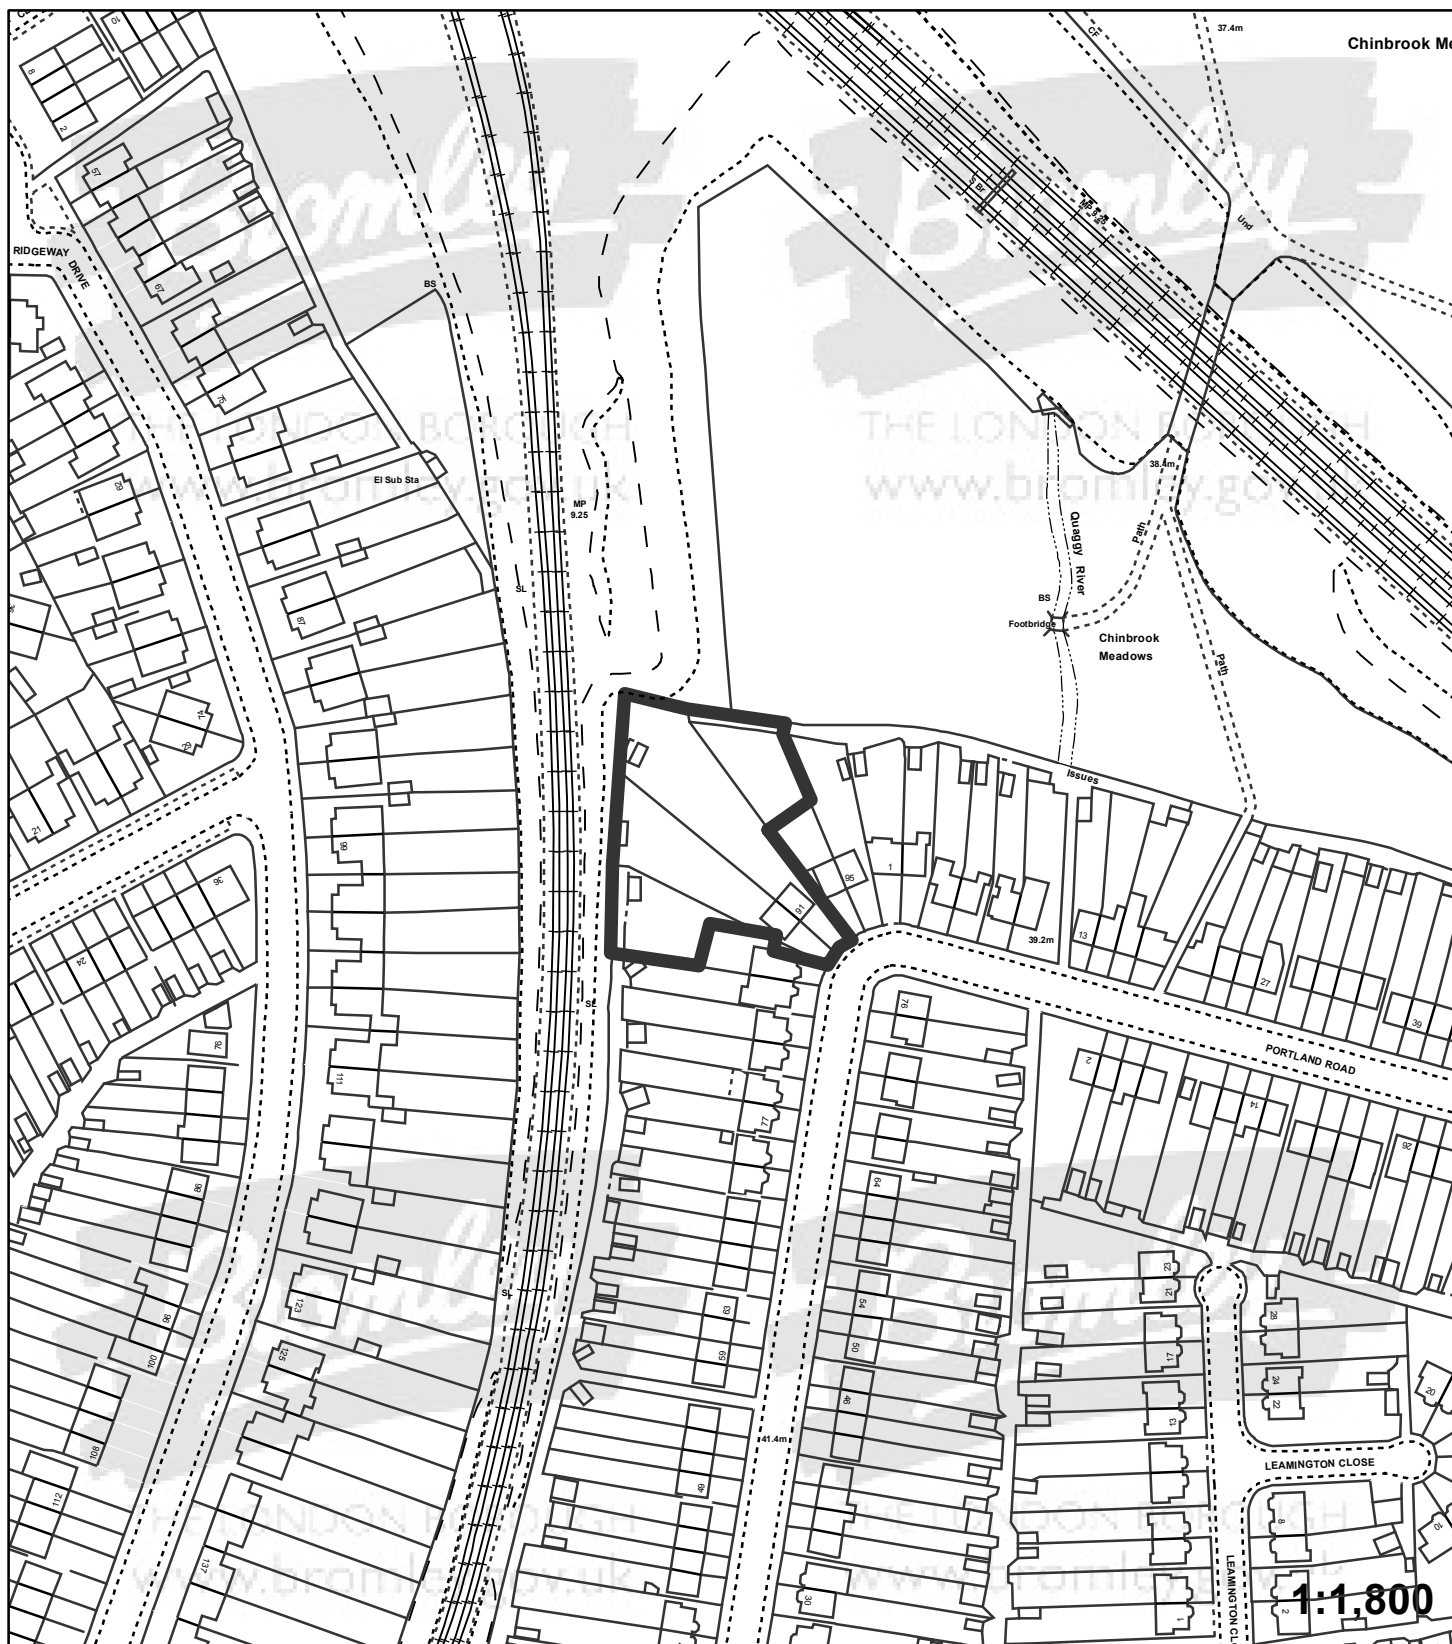

"This plan is provided to identify the location of the site and should not be used to identify the extent of the application site"

© Crown copyright and database rights 2015. Ordnance Survey 100017661.