


Application:15/05113/FULL1

Address: The Lodge Cowper Road Bromley BR2 9RT

Proposal: Demolition of existing detached dwelling and erection of 3 x two storey, 3 bedroom terraced dwellings and 1 x two storey, 3 bedroom detached dwelling, with associated car parking and landscaping.

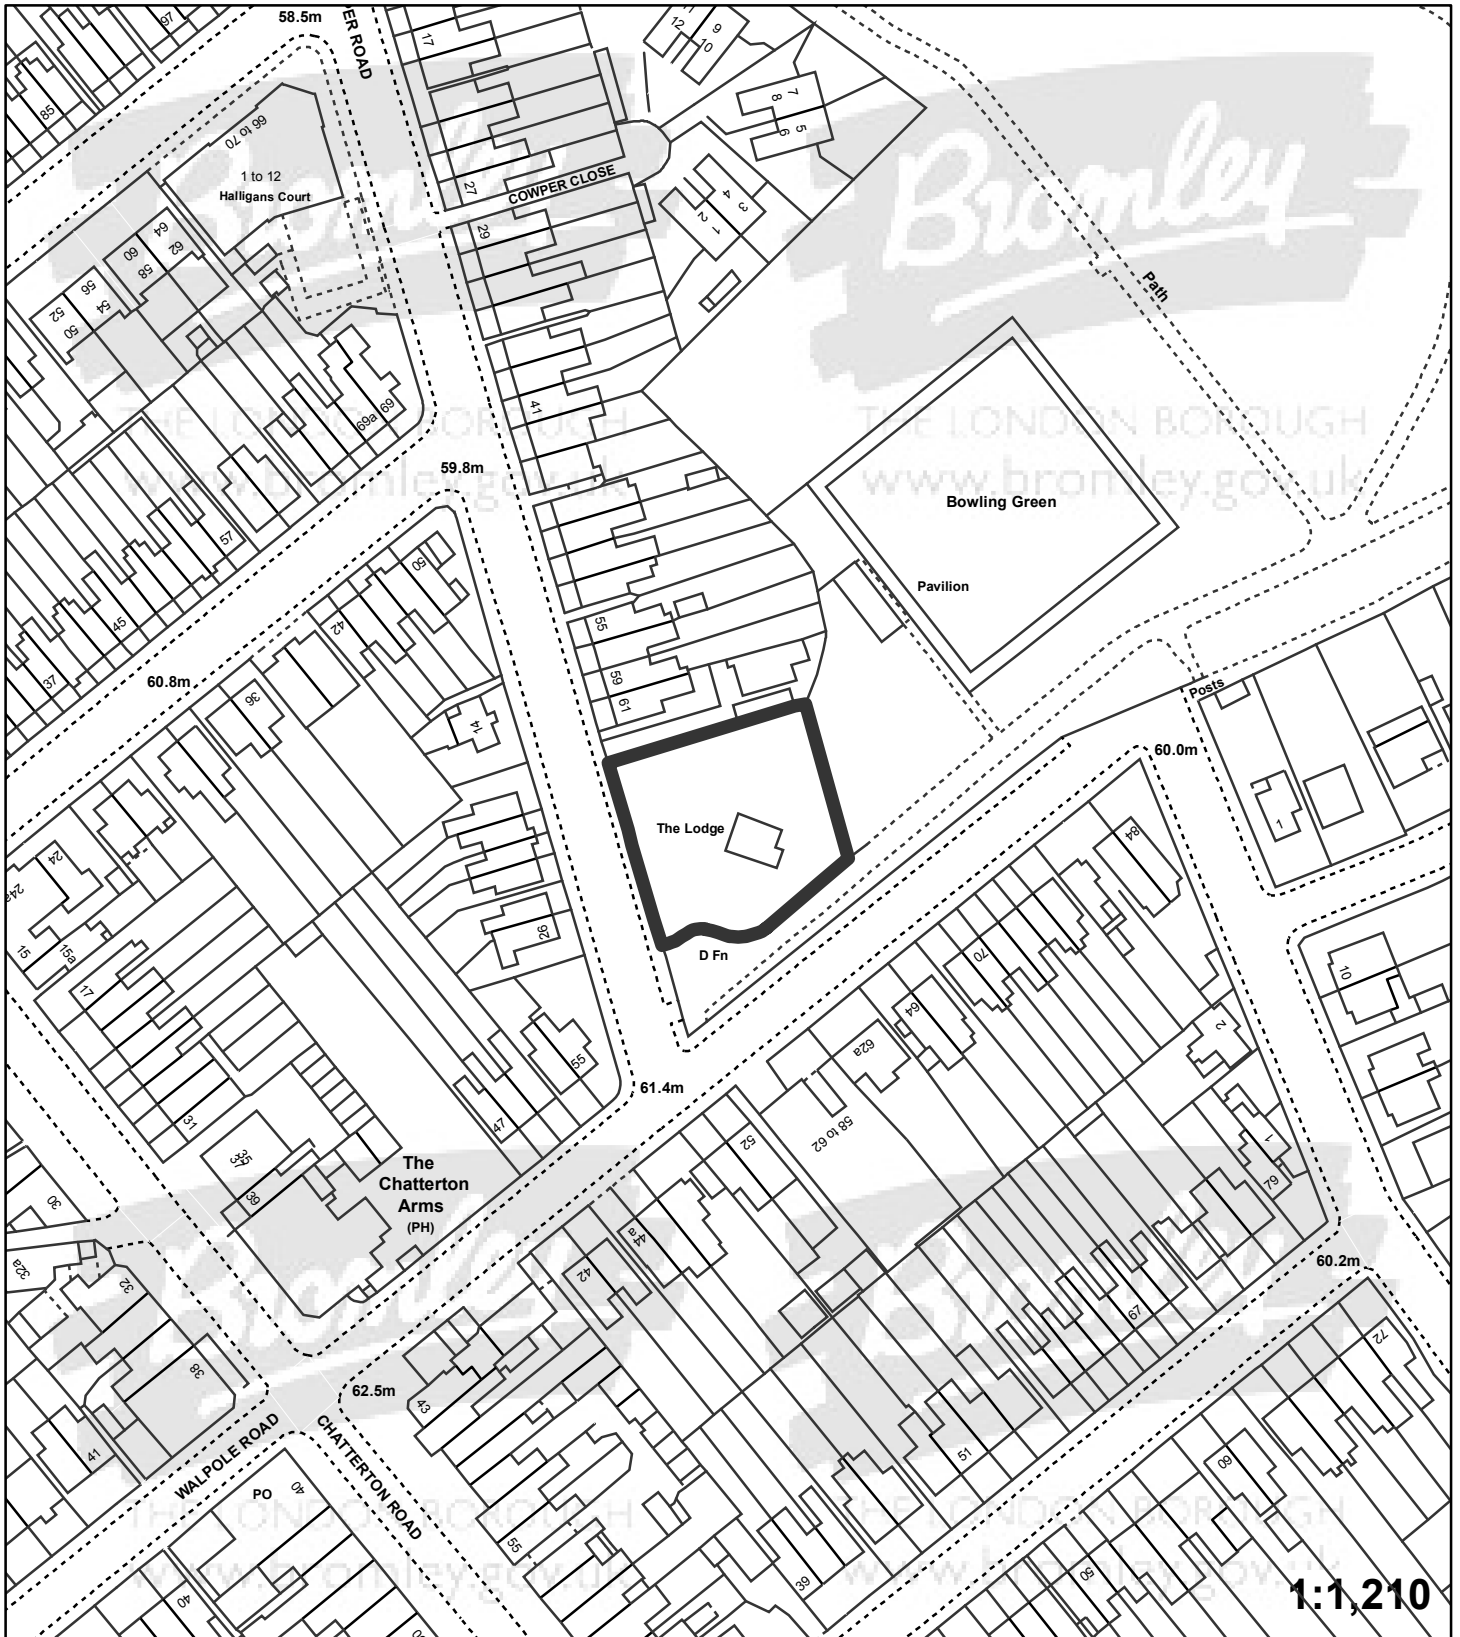

"This plan is provided to identify the location of the site and should not be used to identify the extent of the application site"

© Crown copyright and database rights 2015. Ordnance Survey 100017661.