


Application:15/05149/FULL6

Address: 21 Boleyn Gardens West Wickham BR4 9NG

Proposal: Single storey front, side and rear extensions (Retrospective Application)

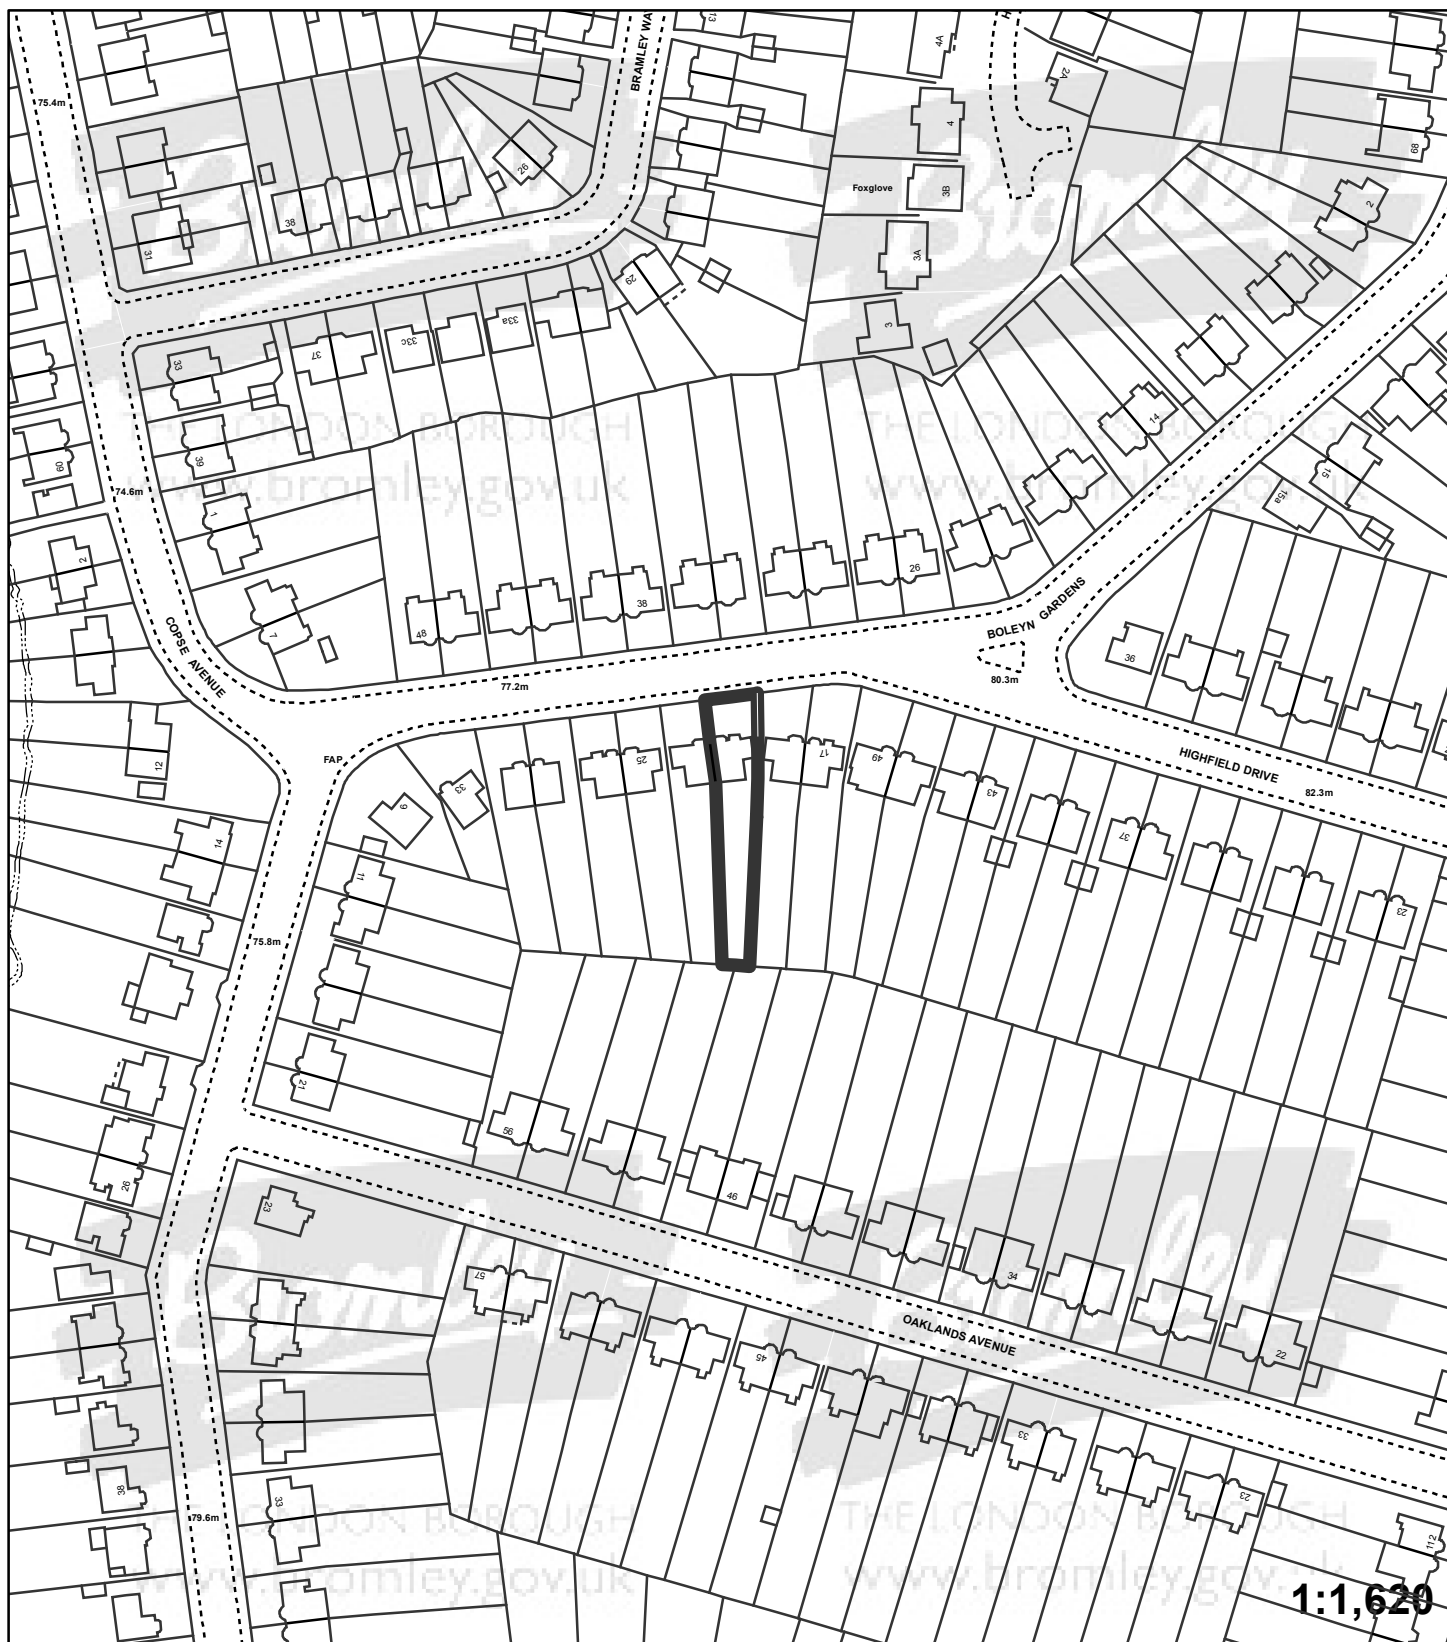

"This plan is provided to identify the location of the site and should not be used to identify the extent of the application site"

© Crown copyright and database rights 2015. Ordnance Survey 100017661.