


Application:15/05310/FULL6

Address: 51 Oakley Drive Bromley BR2 8PS

Proposal: Part one/two storey rear extension incorporating rear dormer.

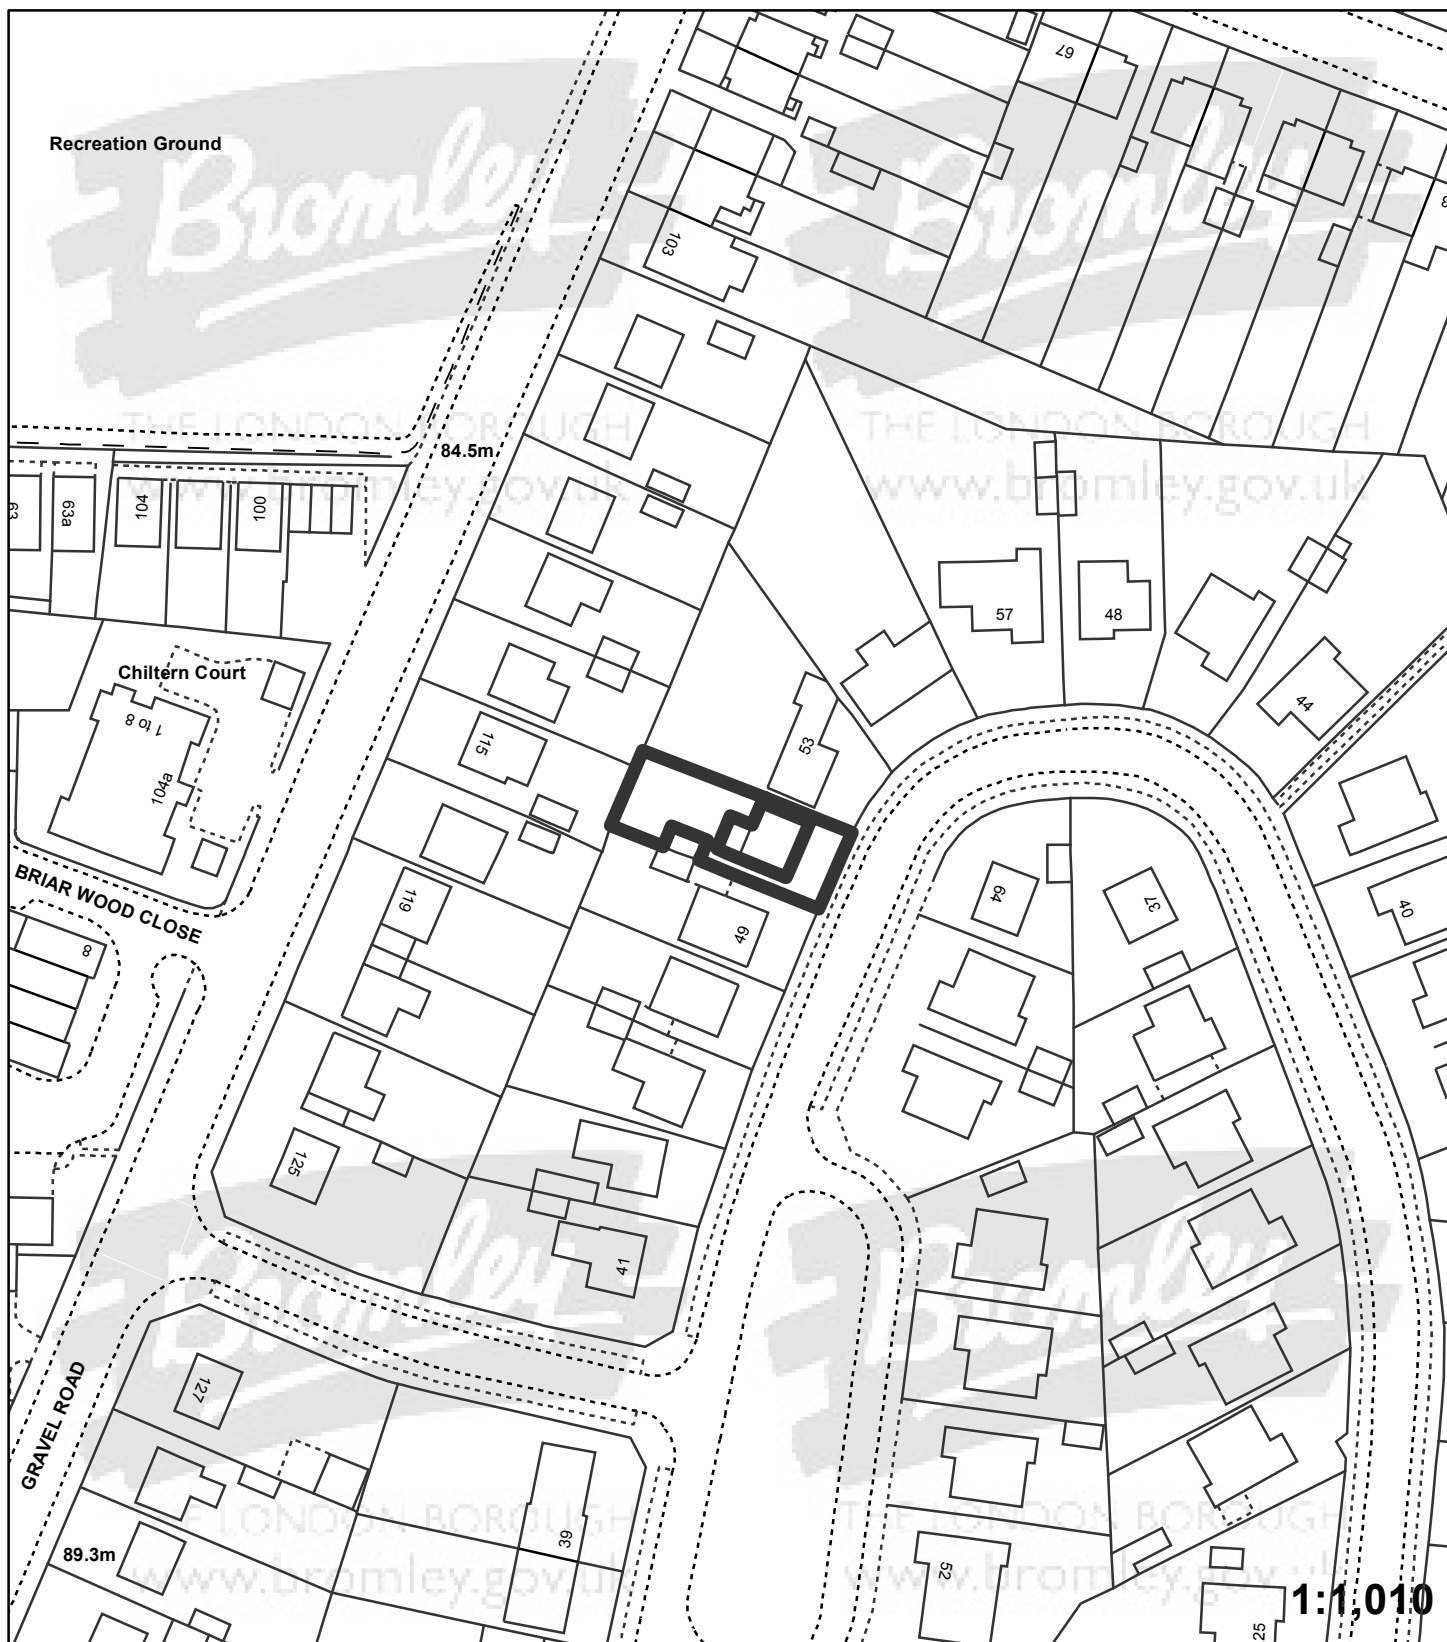

"This plan is provided to identify the location of the site and should not be used to identify the extent of the application site"

© Crown copyright and database rights 2015. Ordnance Survey 100017661.