


Application:15/05266/FULL6

Address: 3 Mere Close Orpington BR6 8ES

Proposal: Part one/ two storey rear extension, front porch/ canopy extension, conversion of garage to habitable accomodation, elevational alterations and alterations to roof

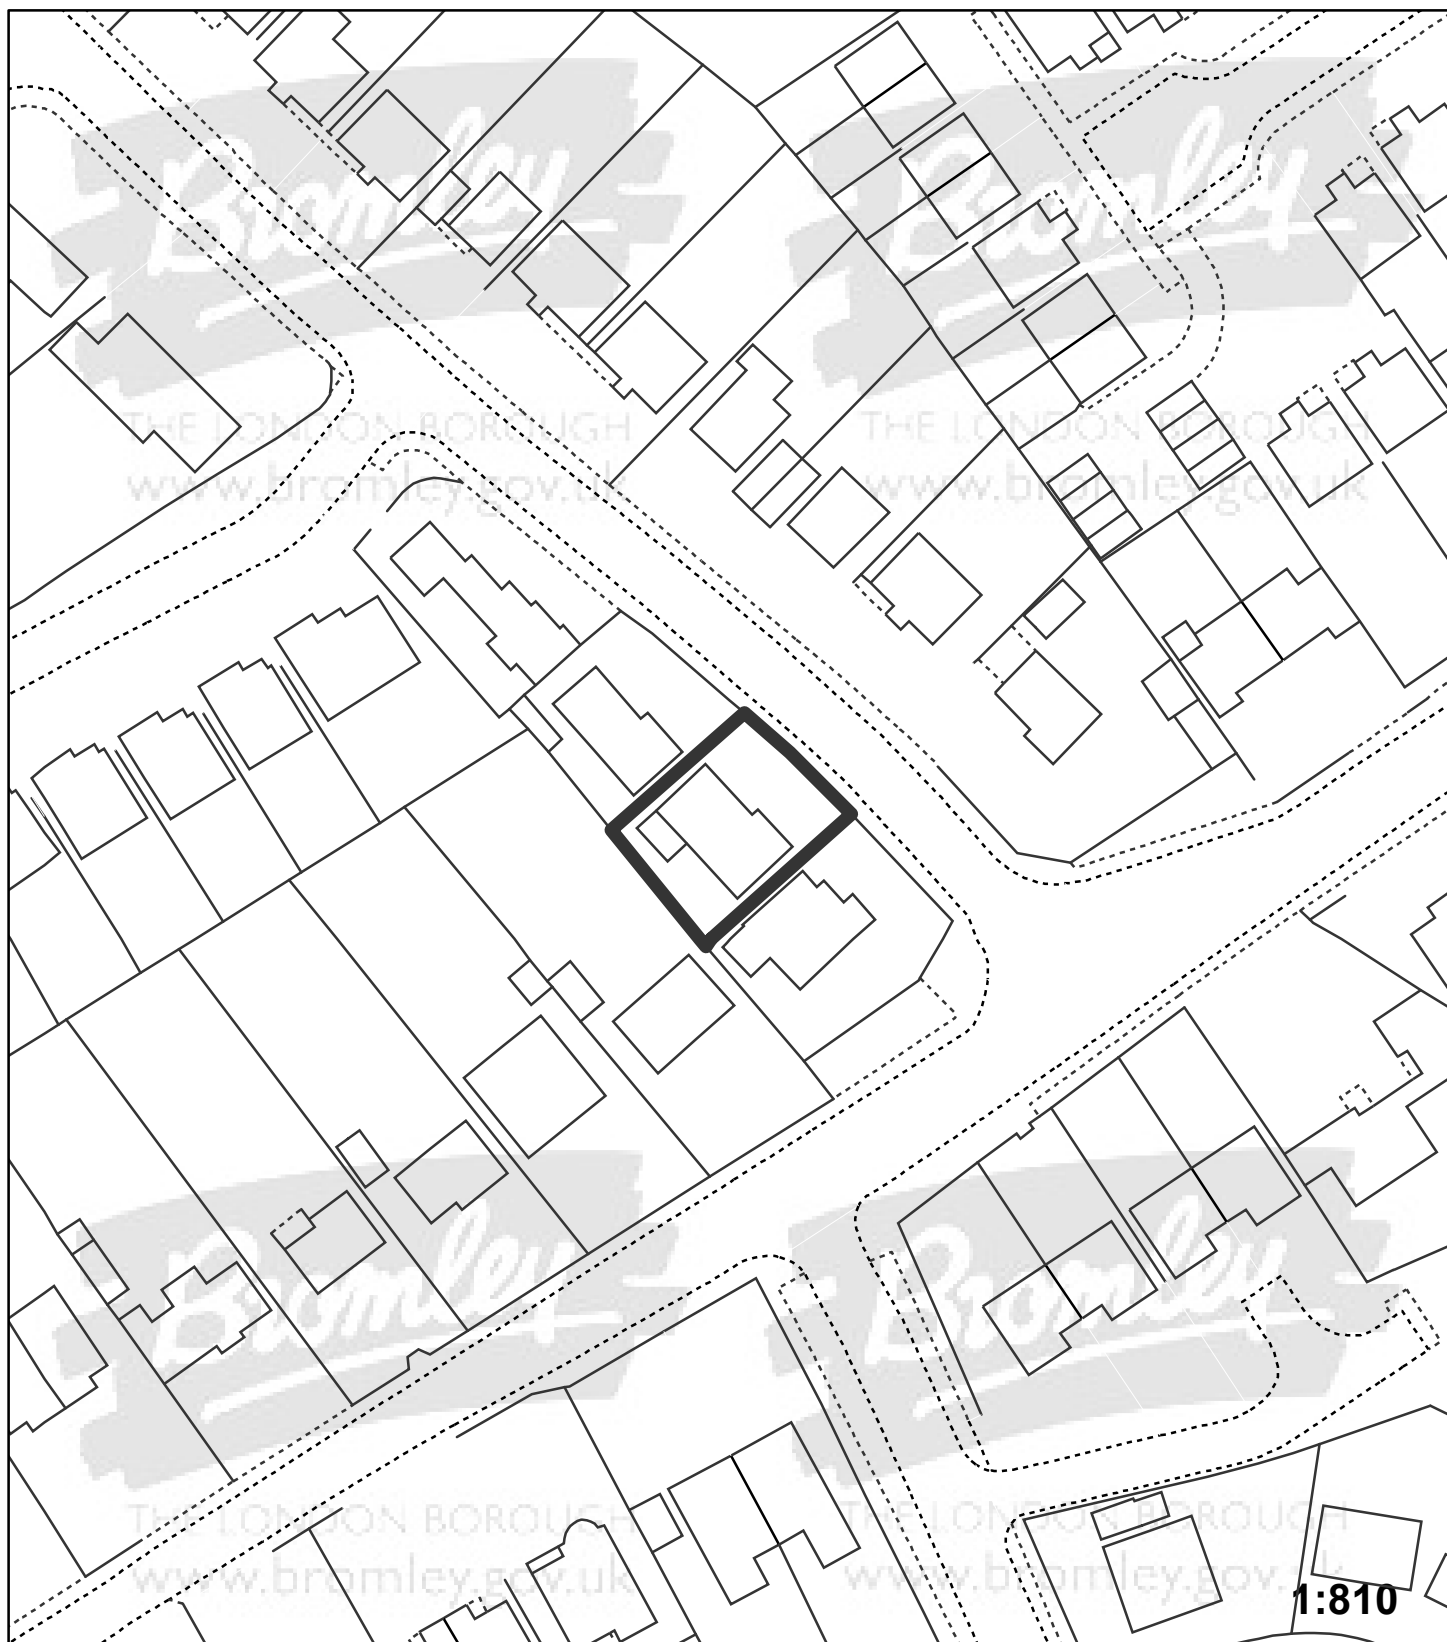

"This plan is provided to identify the location of the site and should not be used to identify the extent of the application site"

© Crown copyright and database rights 2015. Ordnance Survey 100017661.