


Application: 15/05466/FULL6

Address: 91 Oregon Square Orpington BR6 8BE

Proposal: Part one/two storey front/side and single storey rear extensions

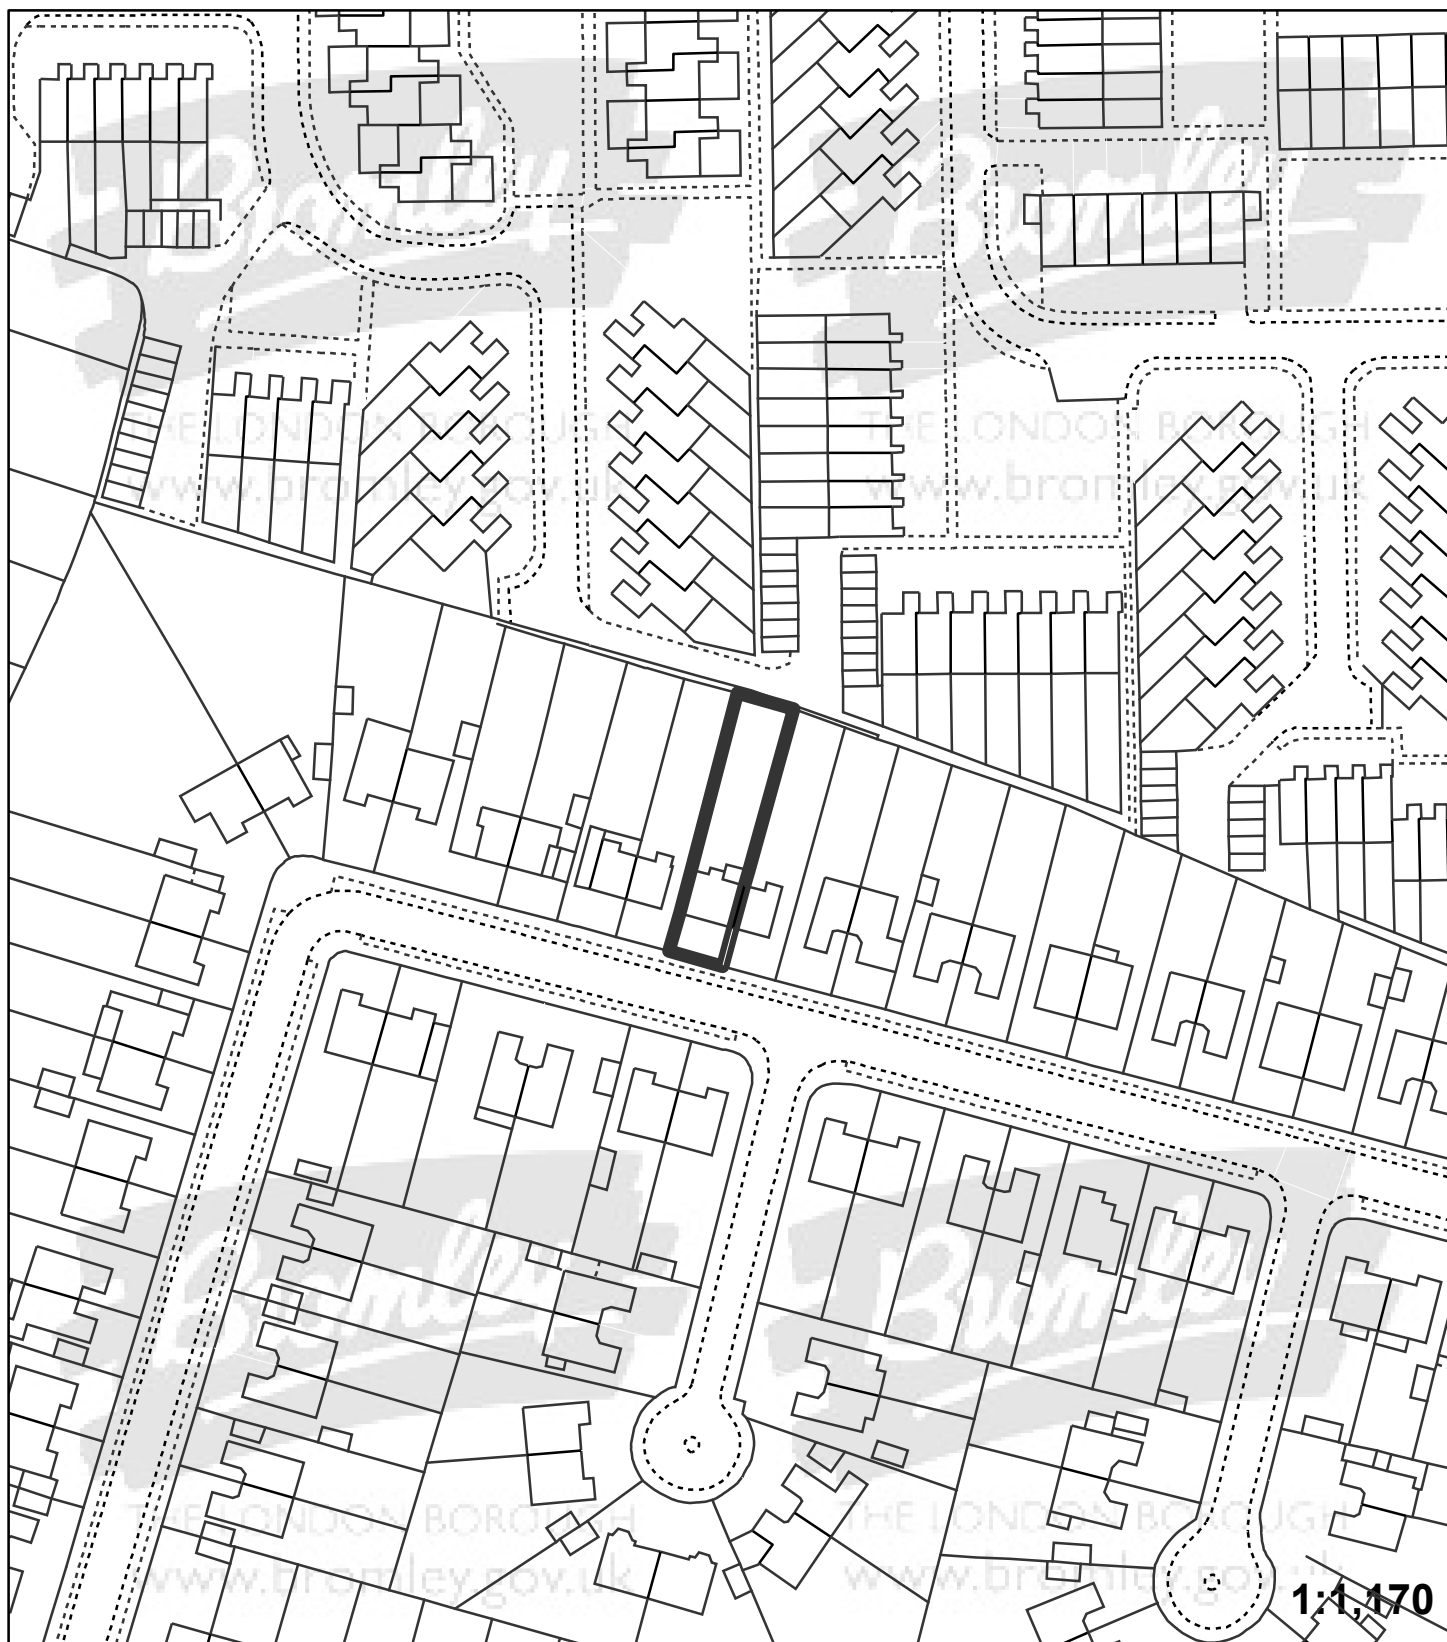

"This plan is provided to identify the location of the site and should not be used to identify the extent of the application site"

© Crown copyright and database rights 2015. Ordnance Survey 100017661.