


Application:15/05381/FULL6

Address: 19 Stambourne Way West Wickham BR4 9NE

Proposal: Part two storey, part single storey rear extension. Alterations and extension to front porch with front roof lights

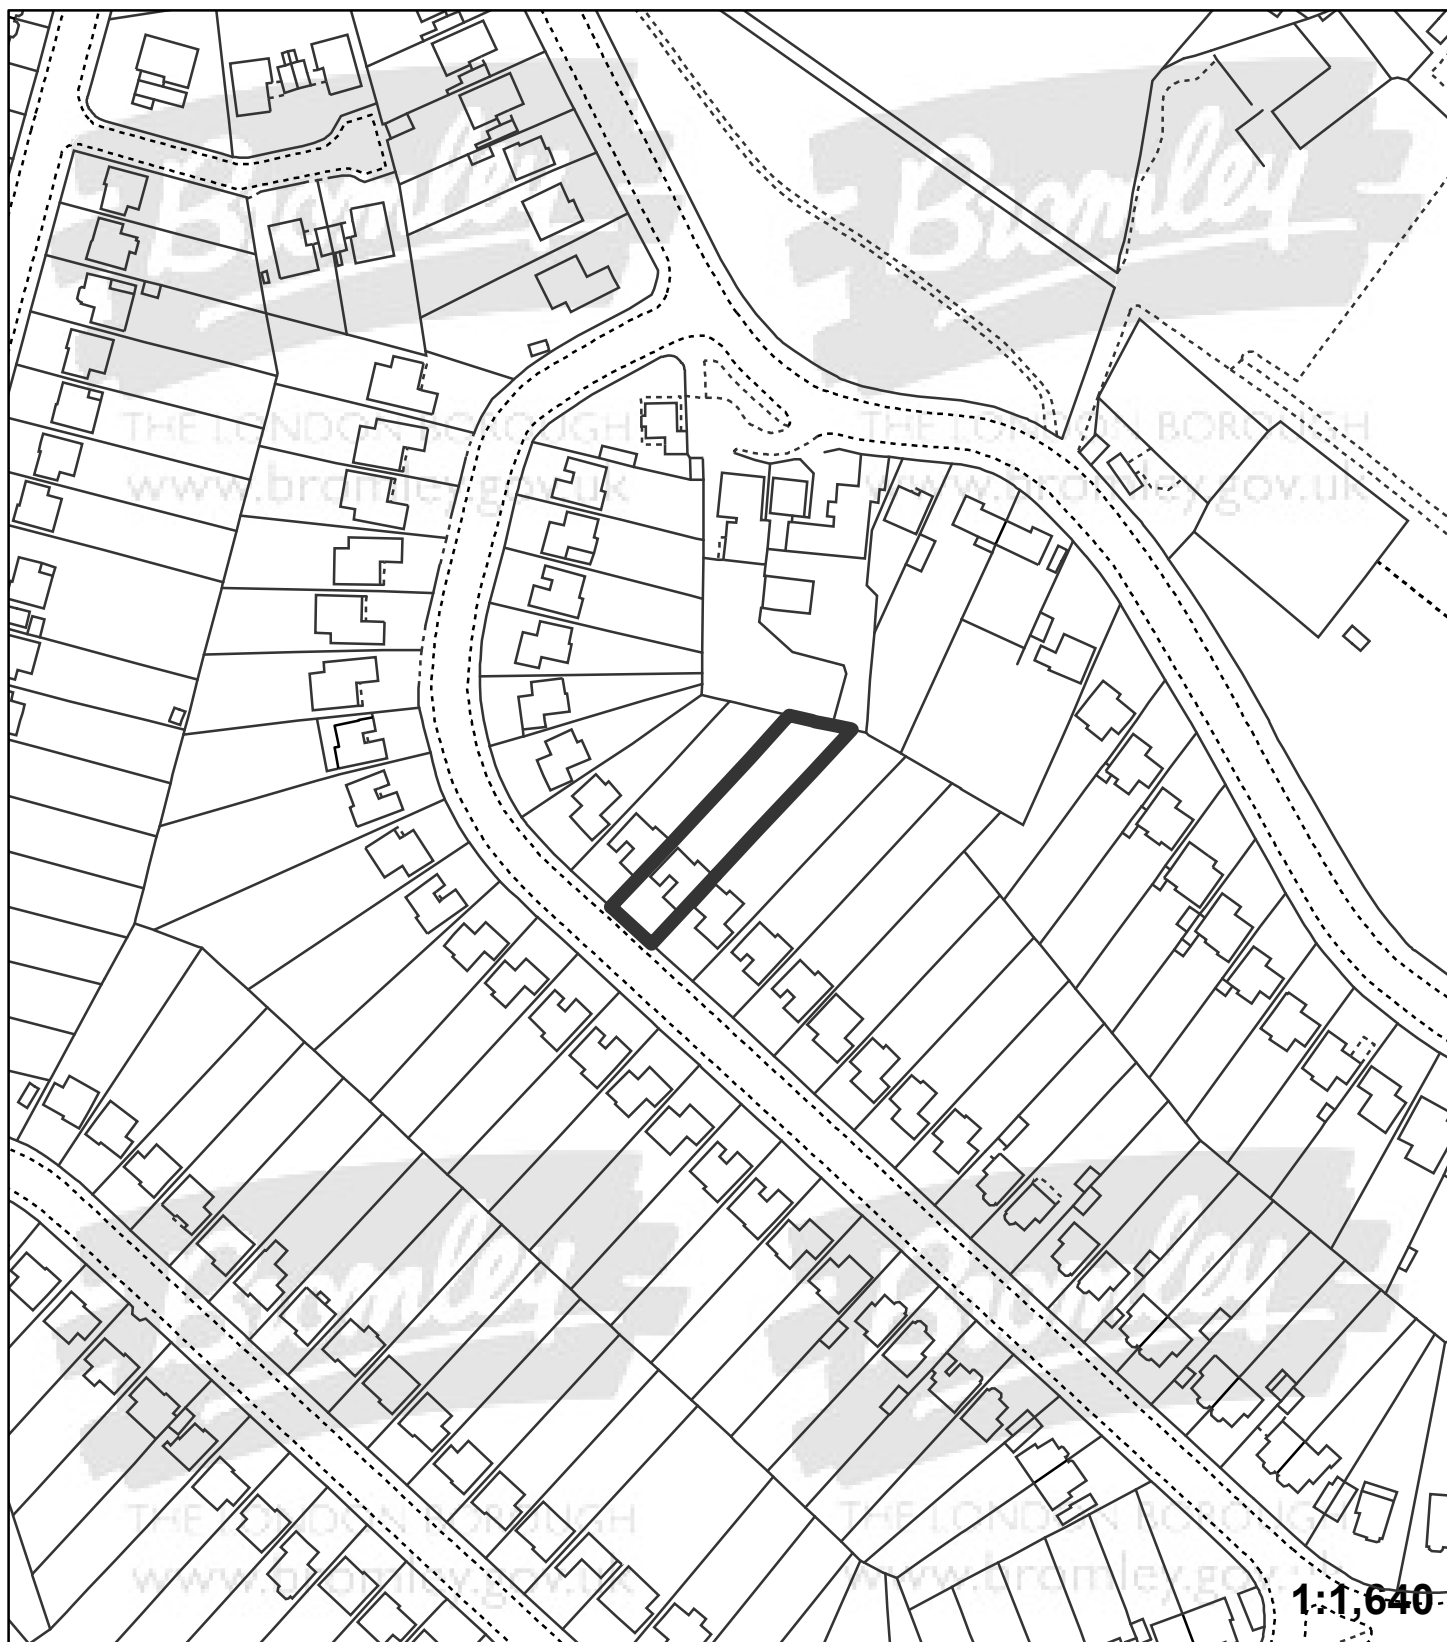

"This plan is provided to identify the location of the site and should not be used to identify the extent of the application site"

© Crown copyright and database rights 2015. Ordnance Survey 100017661.