


Application:15/04272/FULL6

Address: 53 Elmstead Lane Chislehurst BR7 5EQ

Proposal: Roof alterations to incorporate rear rooflights, two storey side and single storey rear extensions, front porch and elevational alterations

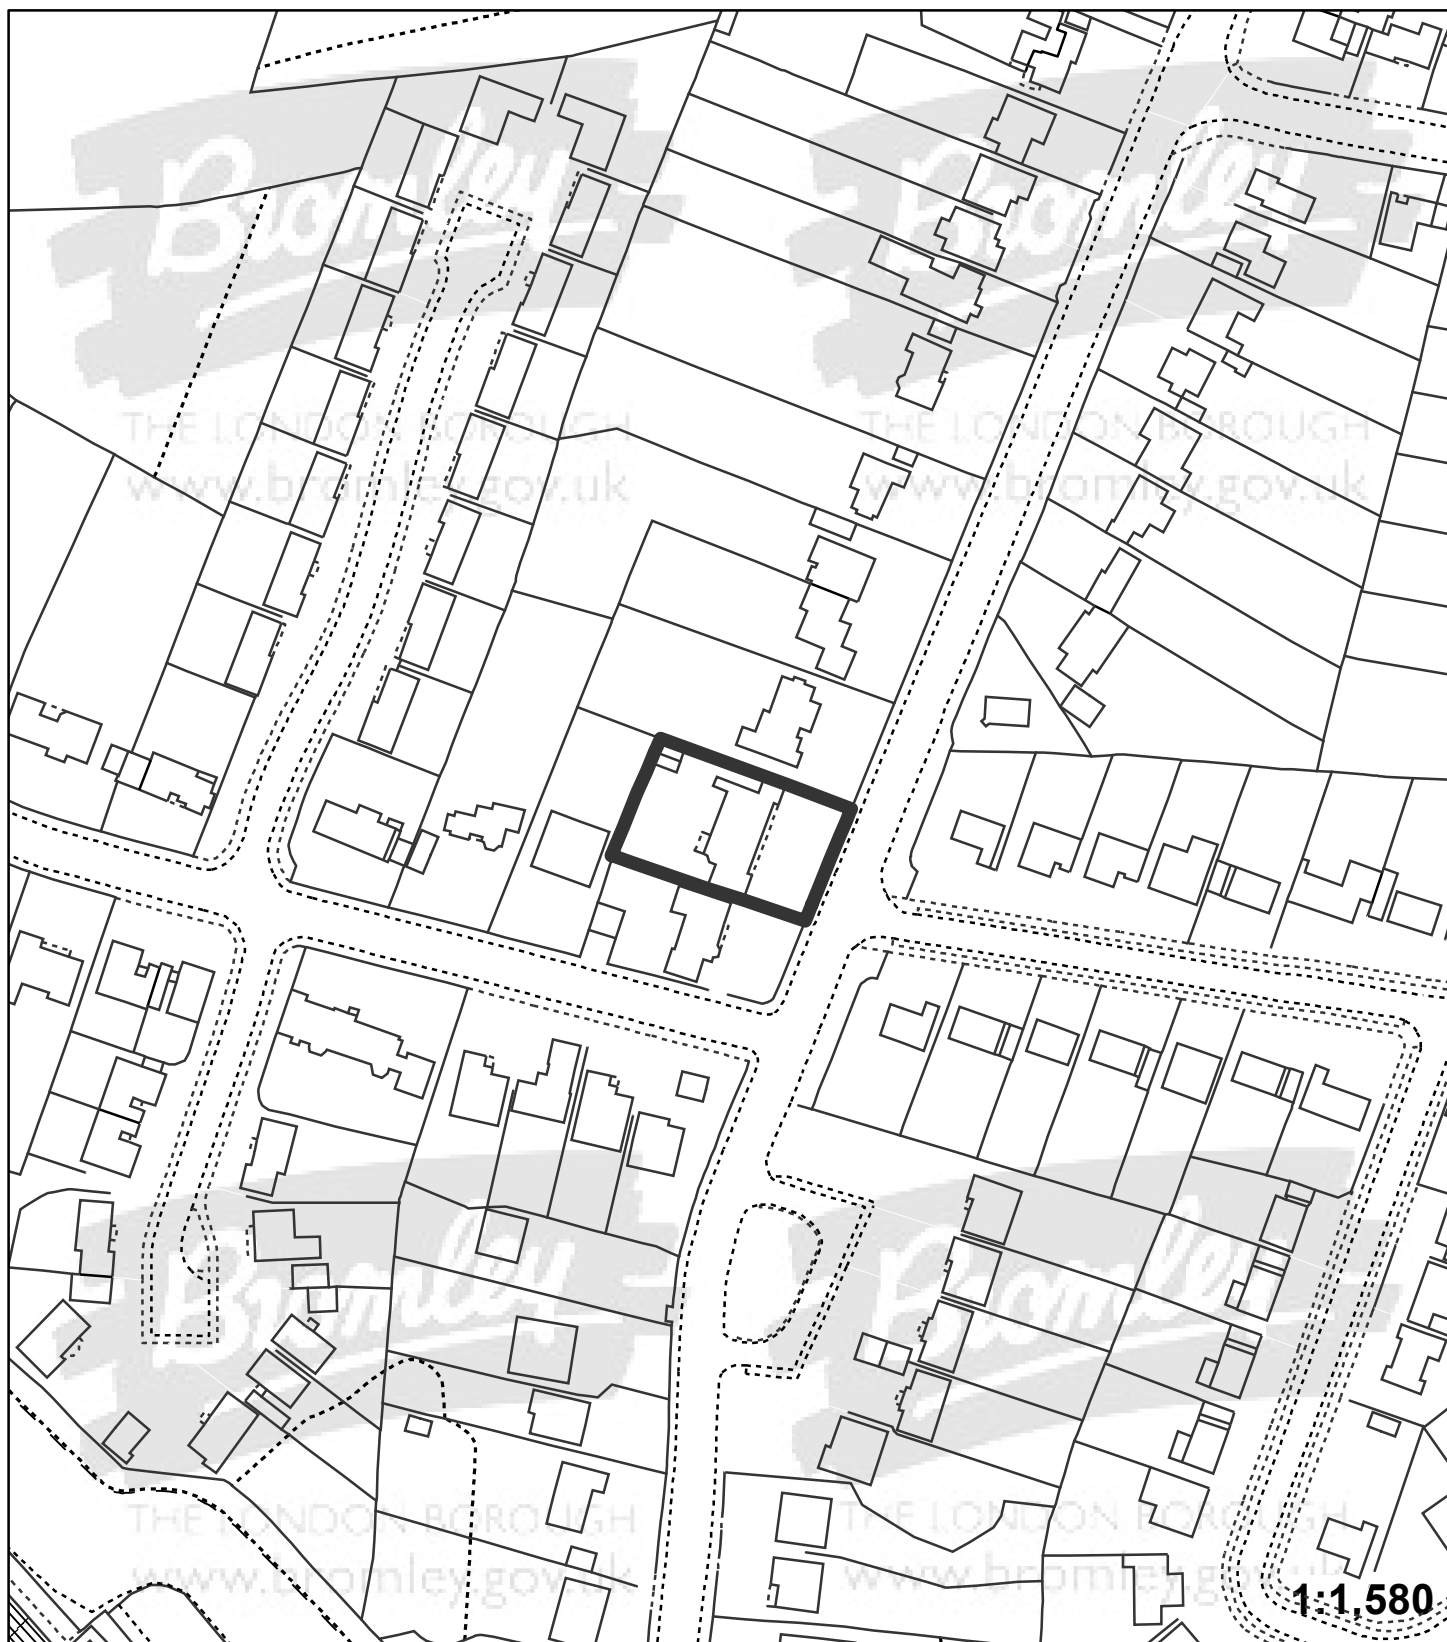

"This plan is provided to identify the location of the site and should not be used to identify the extent of the application site"

© Crown copyright and database rights 2015. Ordnance Survey 100017661.