


**Application:**15/05091/FULL6

**Address:** 60 Constance Crescent Hayes Bromley BR2 7QQ

**Proposal:** Alterations to front elevation, replacement windows and front door RETROSPECTIVE

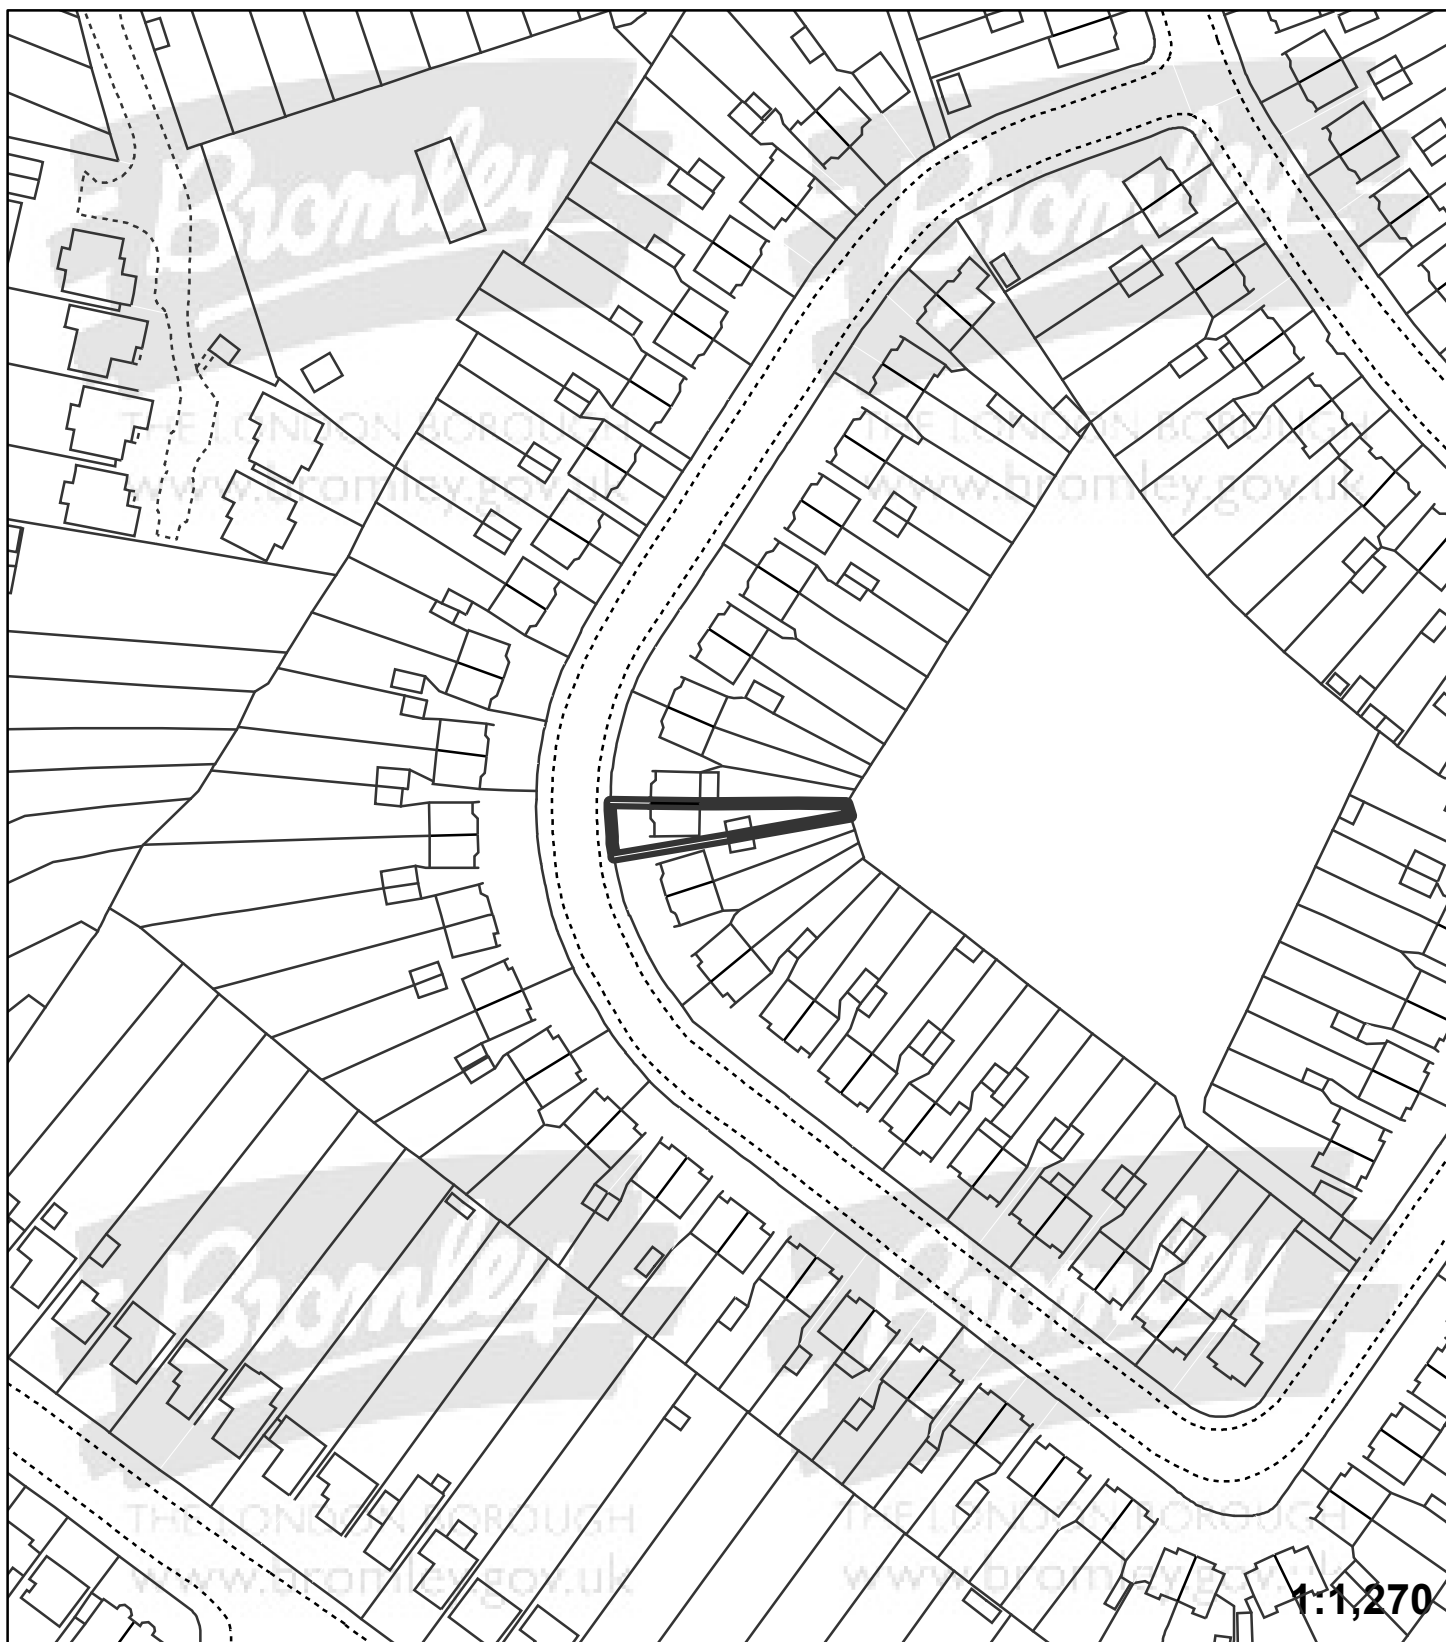

"This plan is provided to identify the location of the site and should not be used to identify the extent of the application site"

© Crown copyright and database rights 2015. Ordnance Survey 100017661.