


**Application:**15/05246/FULL6

**Address:** Trosley 14 Wilderness Road Chislehurst BR7 5EY

**Proposal:** Elevational alterations, demolition of existing garage and construction of lower ground floor front extension to provide garage and basement extension with associated landscaping works

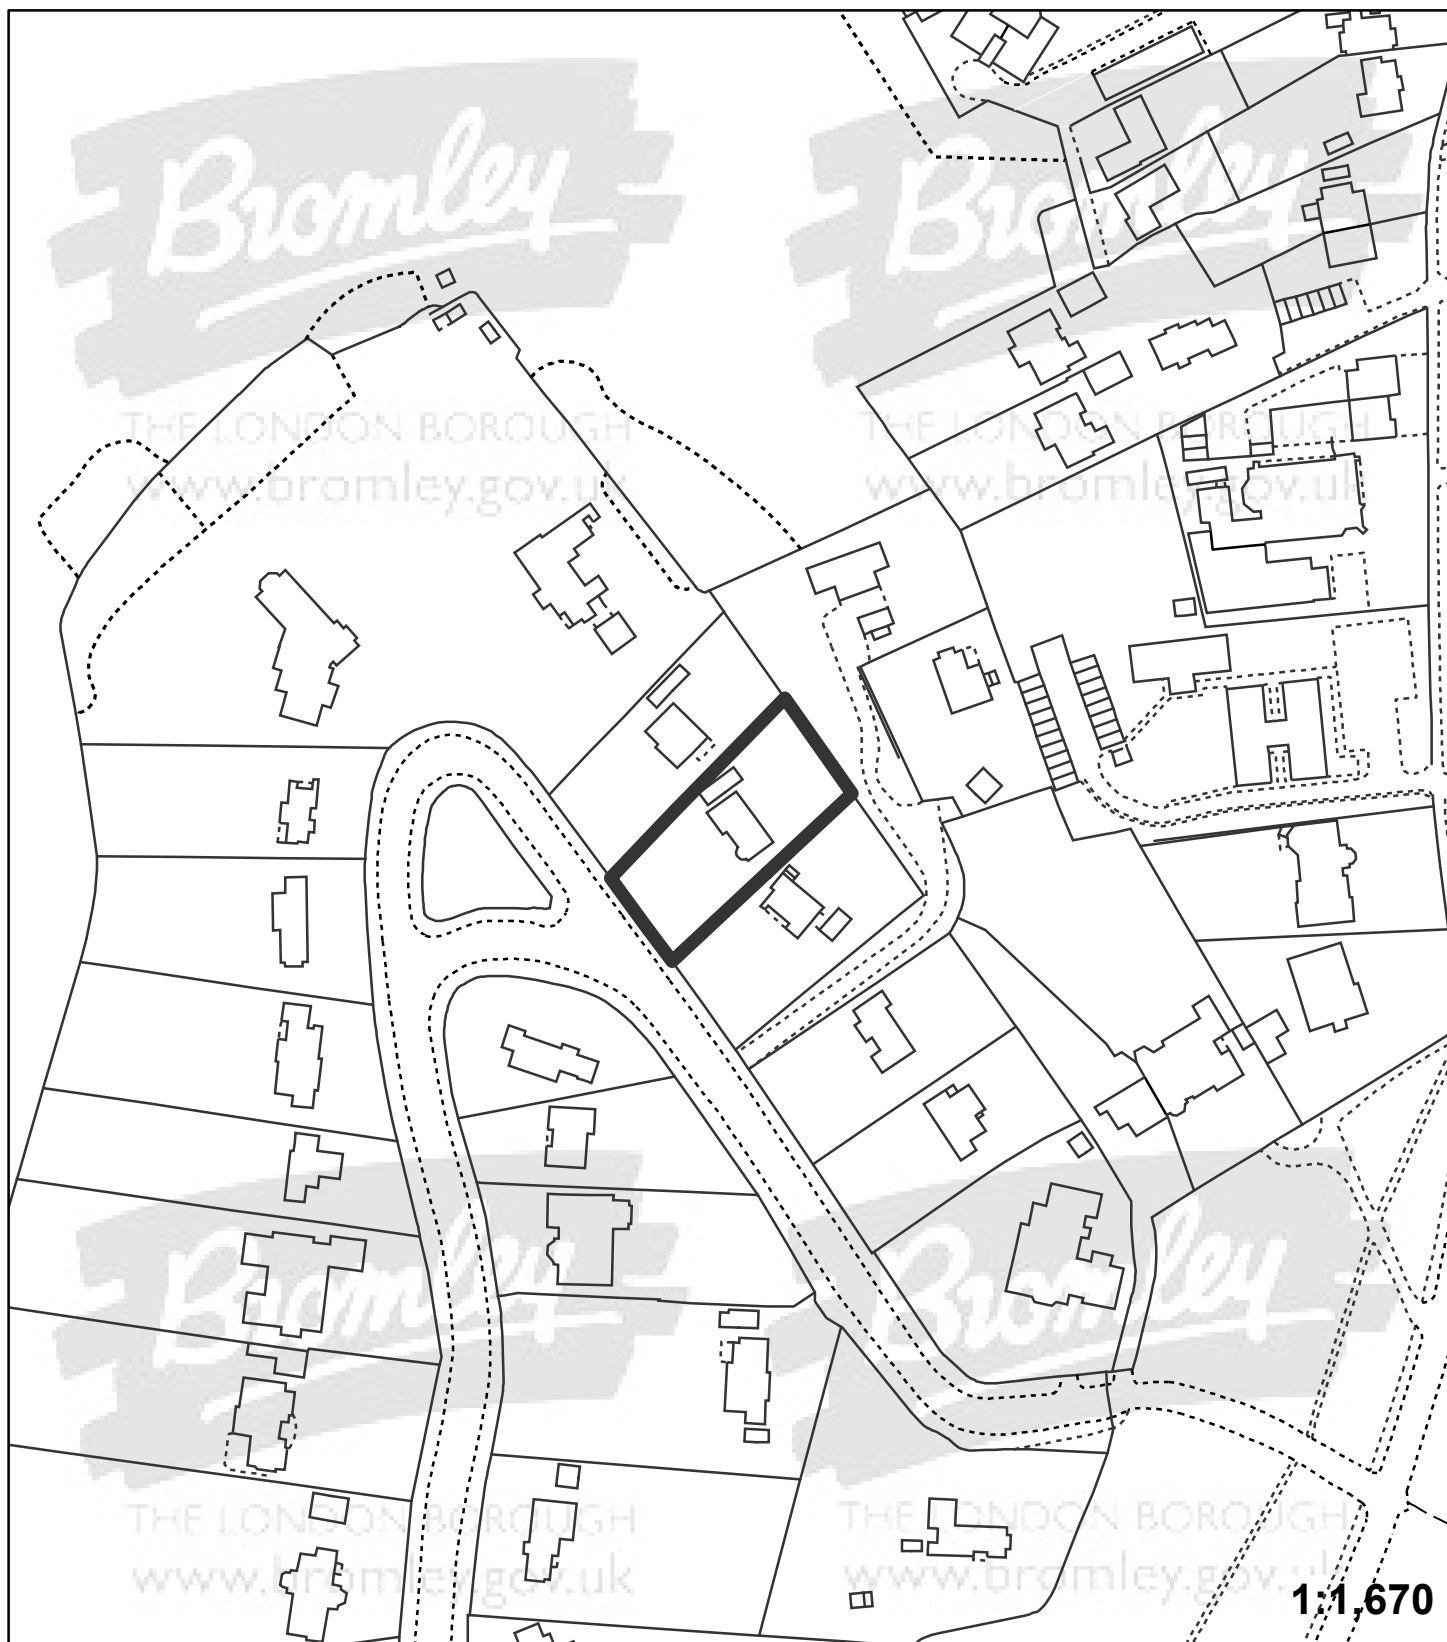

"This plan is provided to identify the location of the site and should not be used to identify the extent of the application site"

© Crown copyright and database rights 2015. Ordnance Survey 100017661.