


**Application:** 15/05599/FULL6

**Address:** 193 Queensway West Wickham BR4 9DU

**Proposal:** First floor side/rear extension

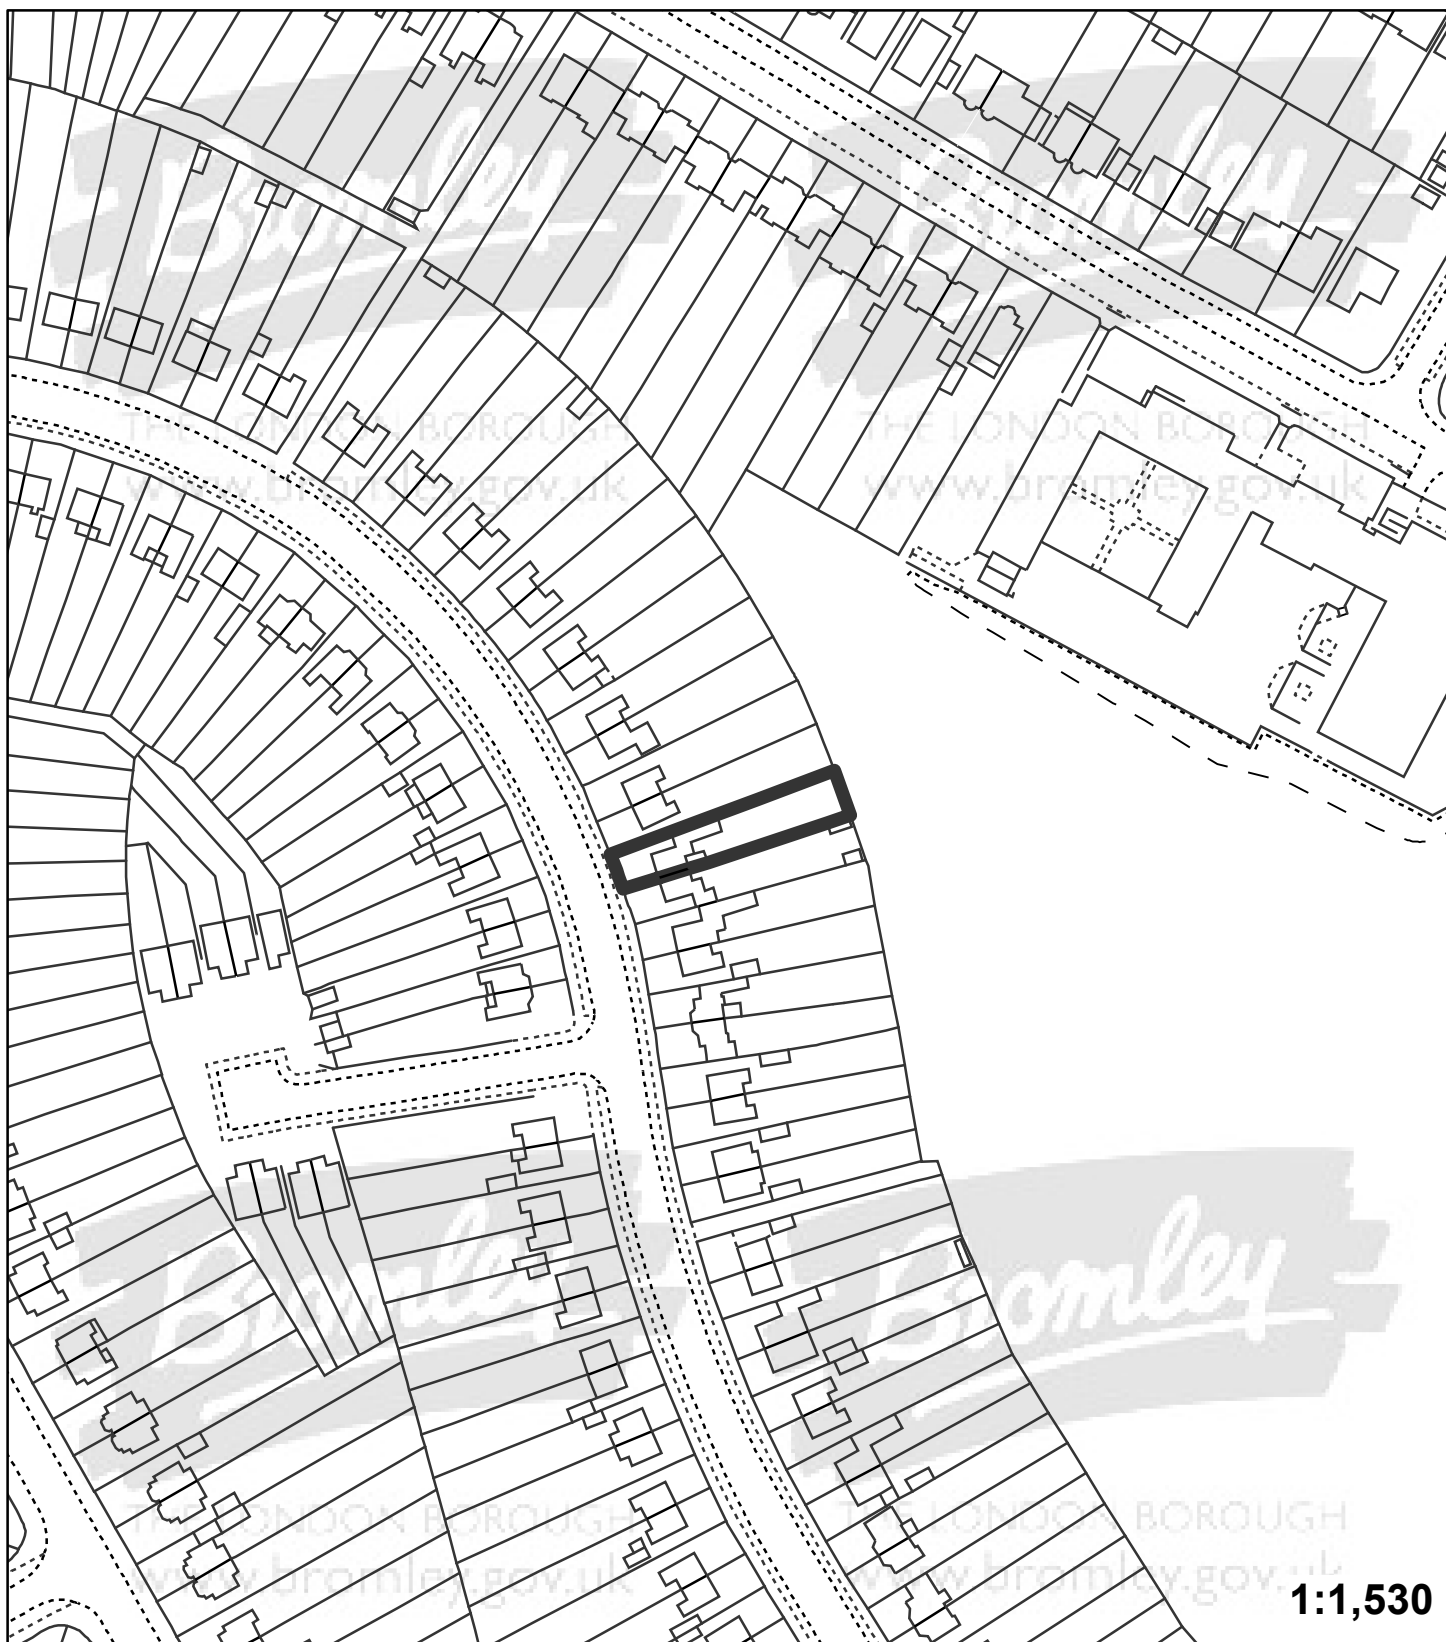

"This plan is provided to identify the location of the site and should not be used to identify the extent of the application site"

© Crown copyright and database rights 2015. Ordnance Survey 100017661.