


**Application:**15/05493/FULL6

**Address:** 78 Walden Road Chislehurst BR7 5DL

**Proposal:** Part 1/2 storey front, rear and side extensions. Conversion of garage into habitable room with elevational alterations.

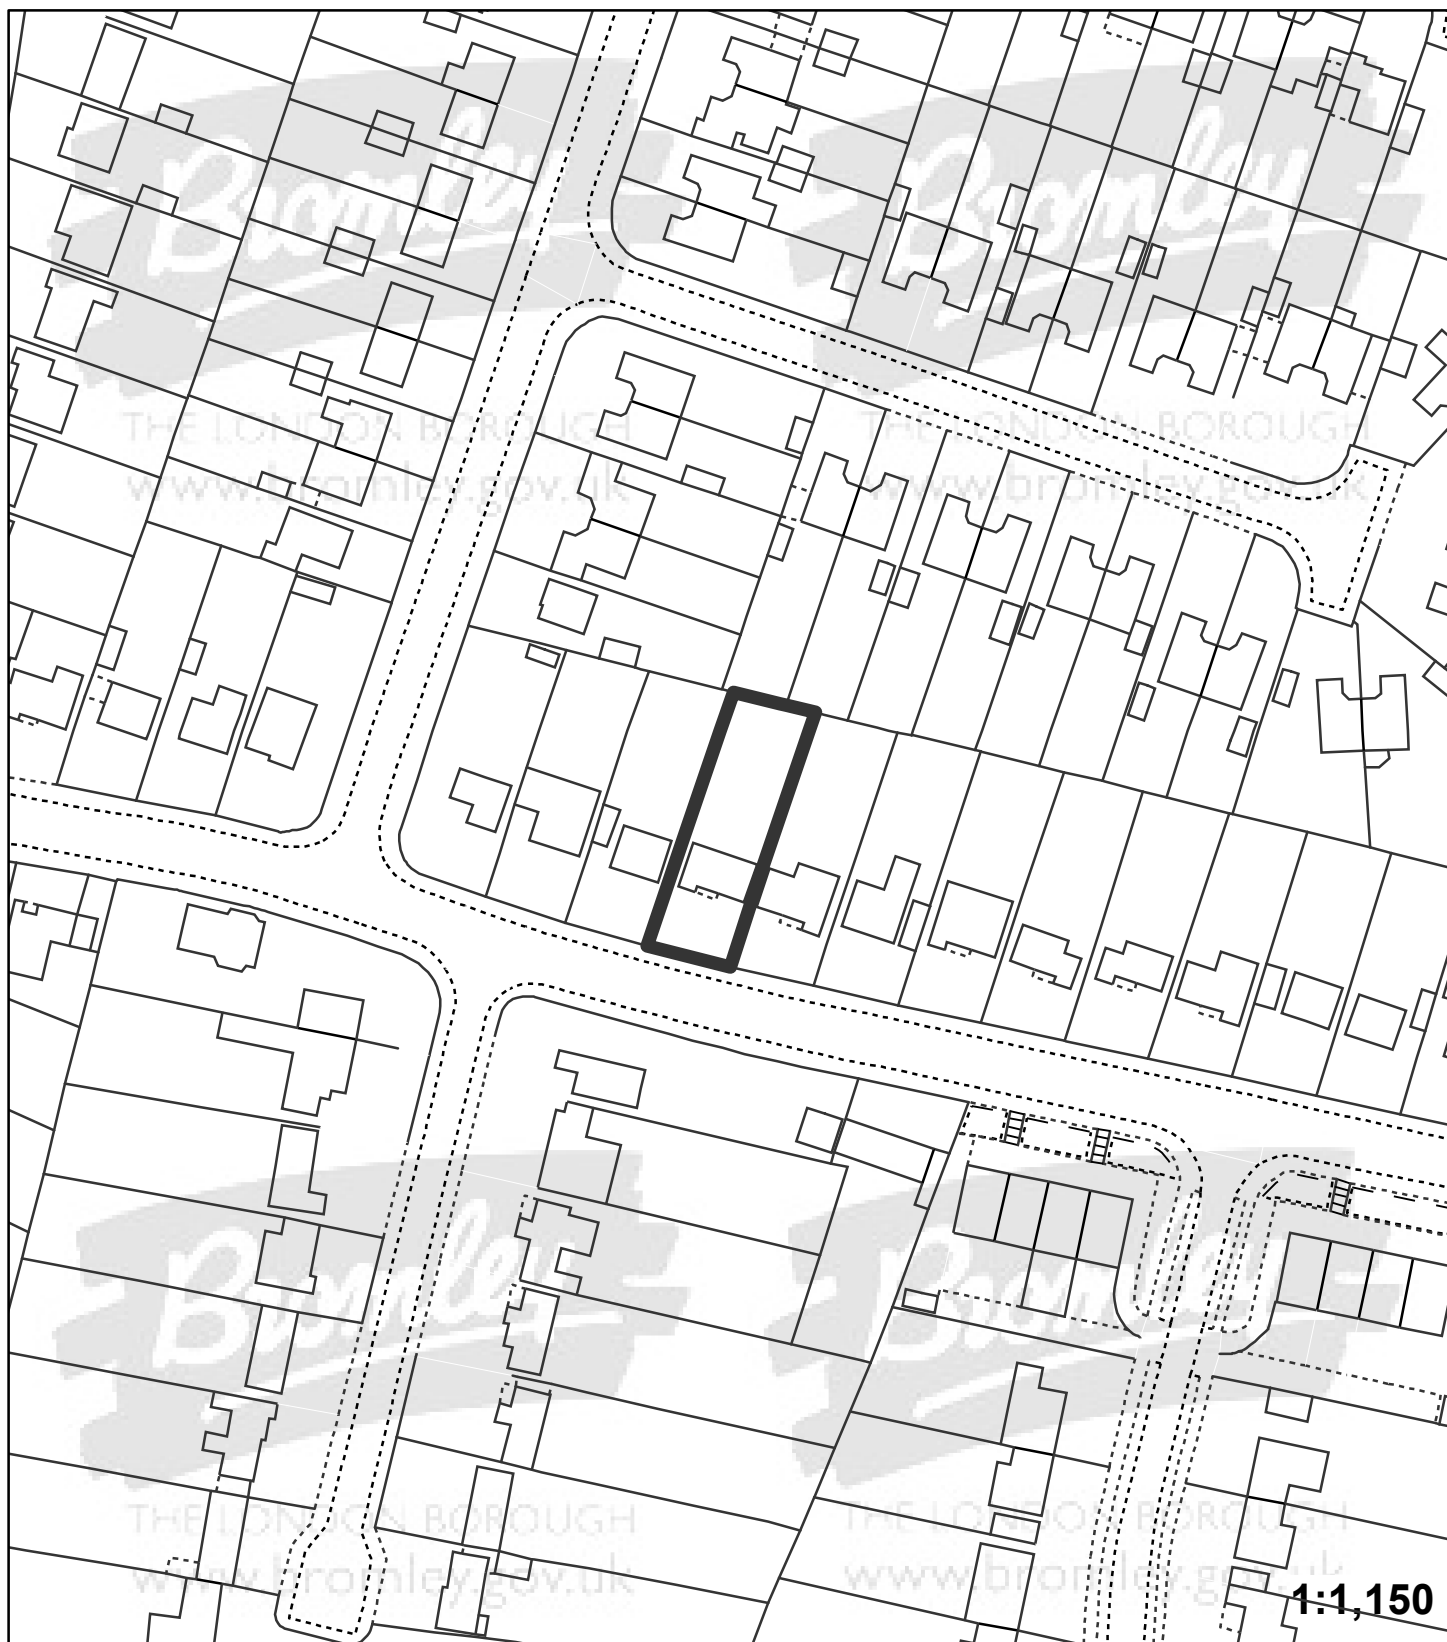

"This plan is provided to identify the location of the site and should not be used to identify the extent of the application site"

© Crown copyright and database rights 2015. Ordnance Survey 100017661.