


Application:15/05656/FULL6

Address: 5 Novar Close Orpington BR6 0XA

Proposal: Single storey side extension. Replacment garage with covered porch.

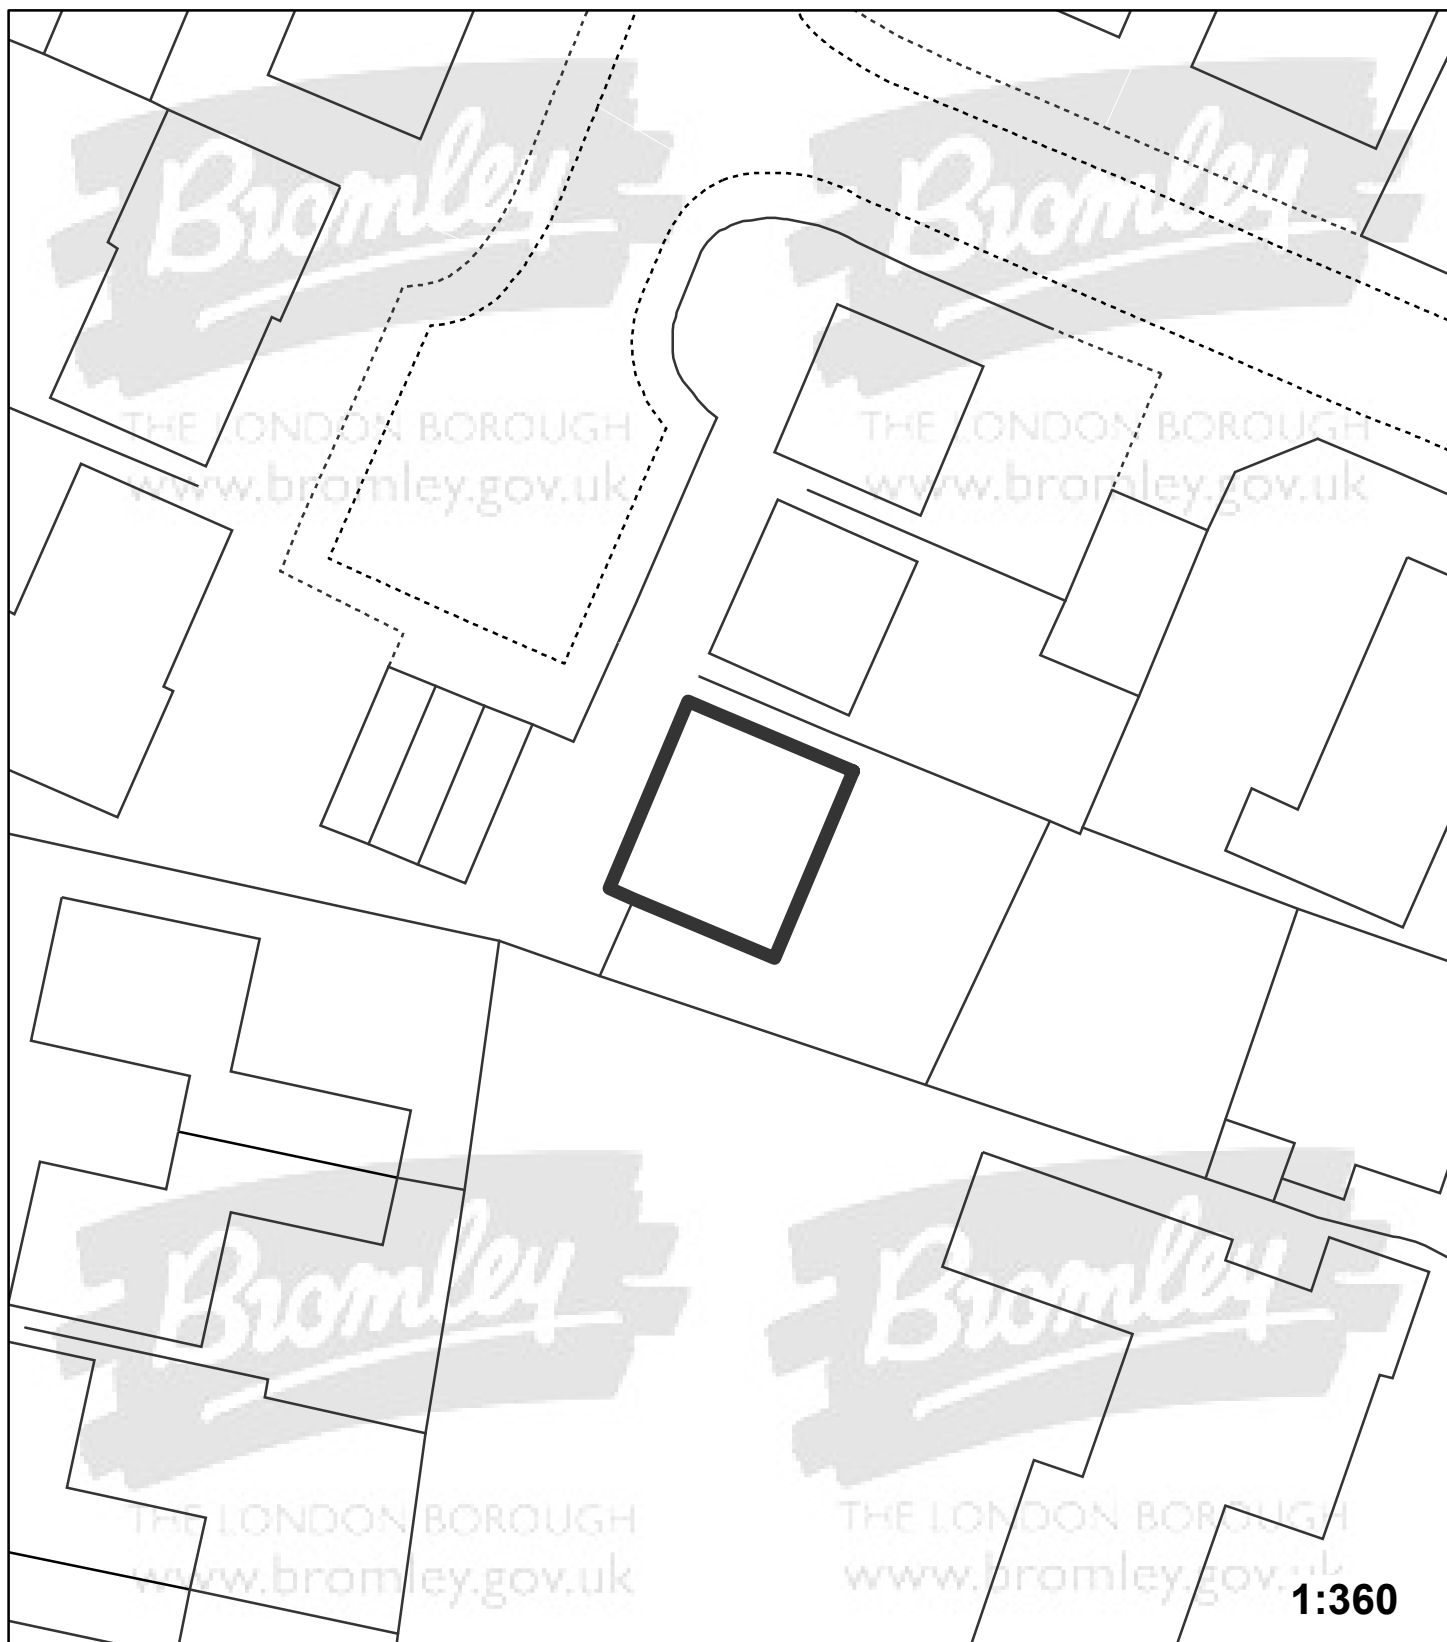

"This plan is provided to identify the location of the site and should not be used to identify the extent of the application site"

© Crown copyright and database rights 2015. Ordnance Survey 100017661.