


**Application:**15/04202/PLUD

**Address:** Ruxley Sandy Lane Sidcup DA14 5AH

**Proposal:** Detached single storey building for parking and storage ancillary to the main dwelling

**CERTIFICATE OF LAWFULNESS FOR A PROPOSED DEVELOPMENT**

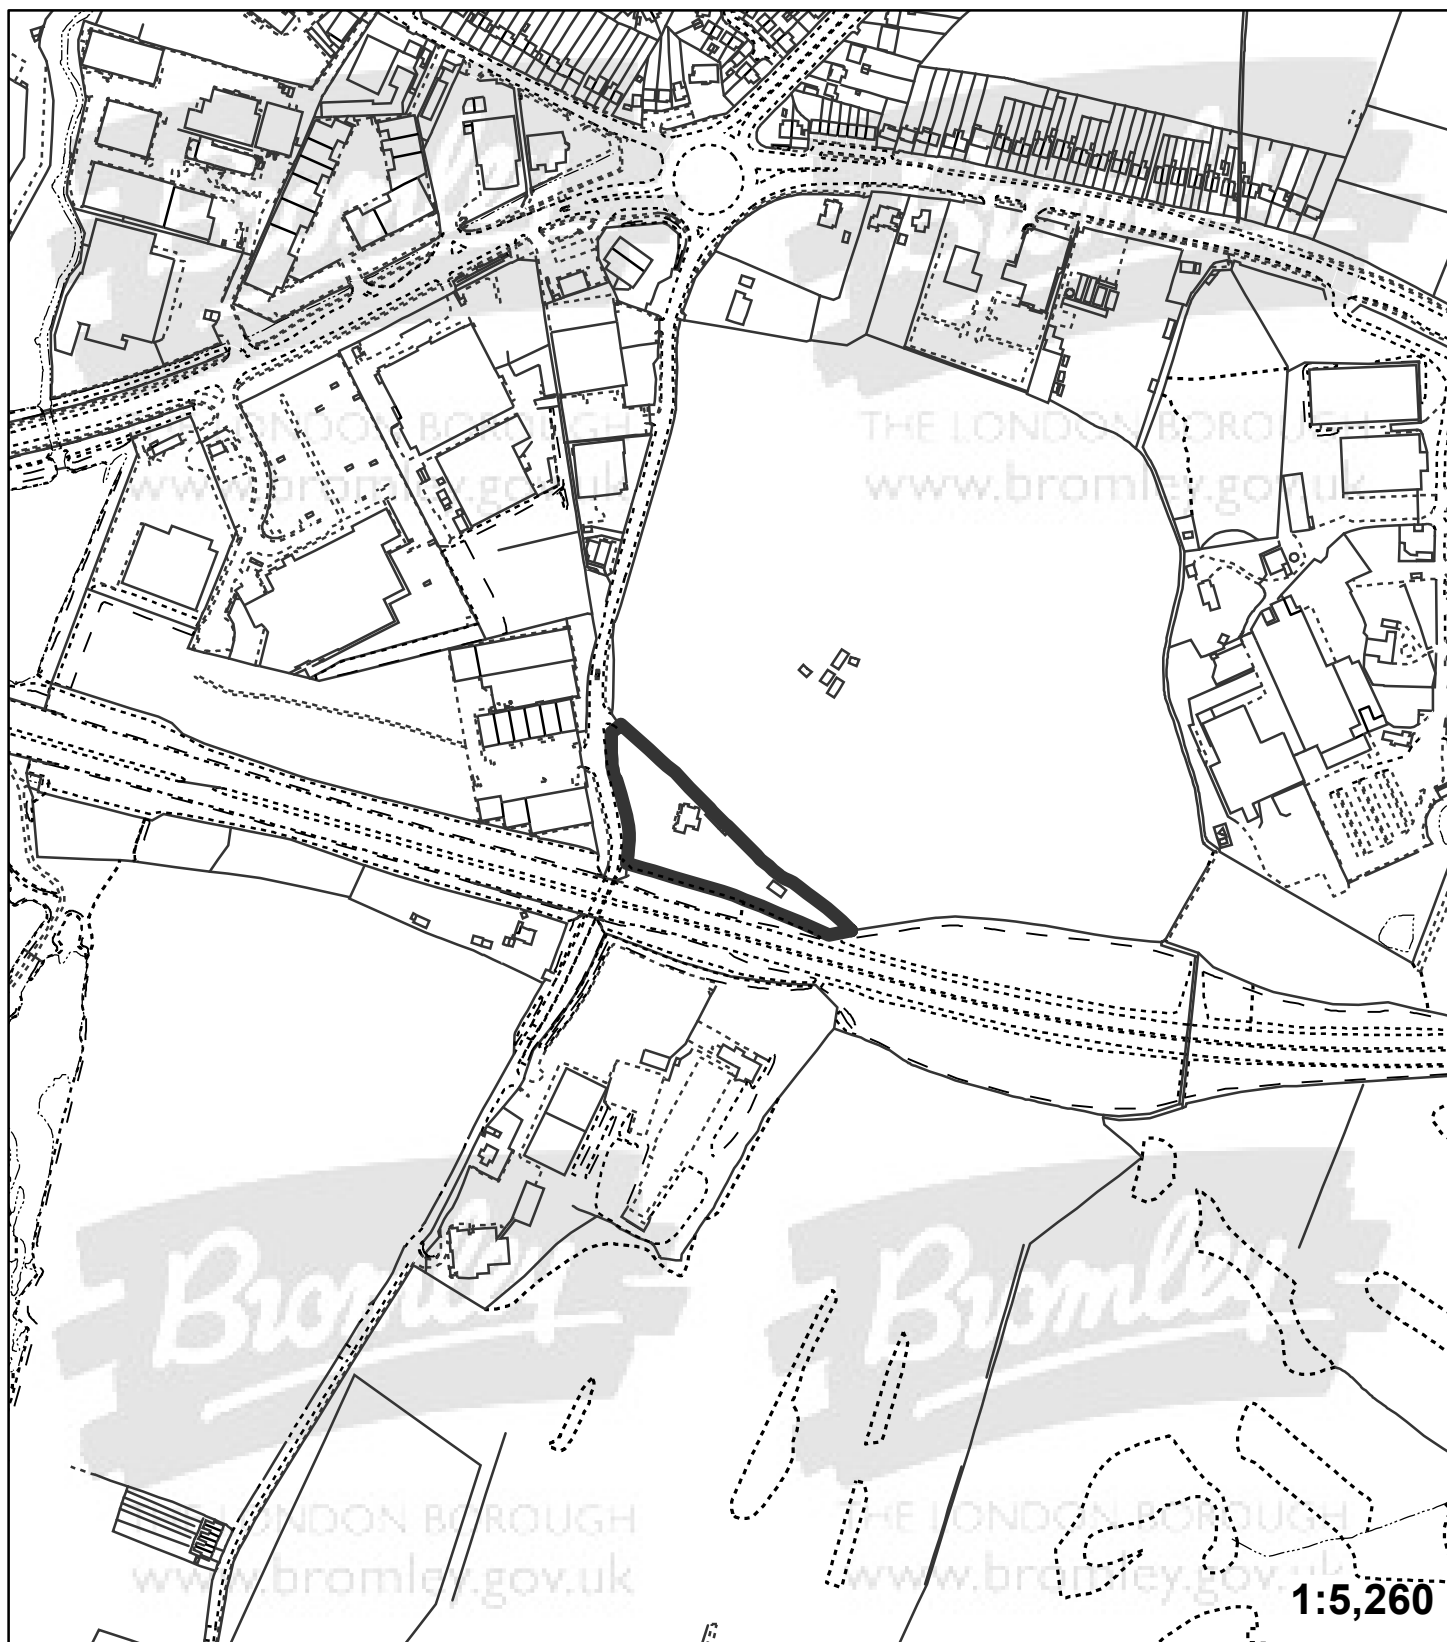

"This plan is provided to identify the location of the site and should not be used to identify the extent of the application site"

© Crown copyright and database rights 2015. Ordnance Survey 100017661.