


Application: 15/04608/FULL1

Address: 28 Wickham Way Beckenham BR3 3AF

Proposal: Demolition of existing dwelling and erection of a 5 bed detached house with detached garage

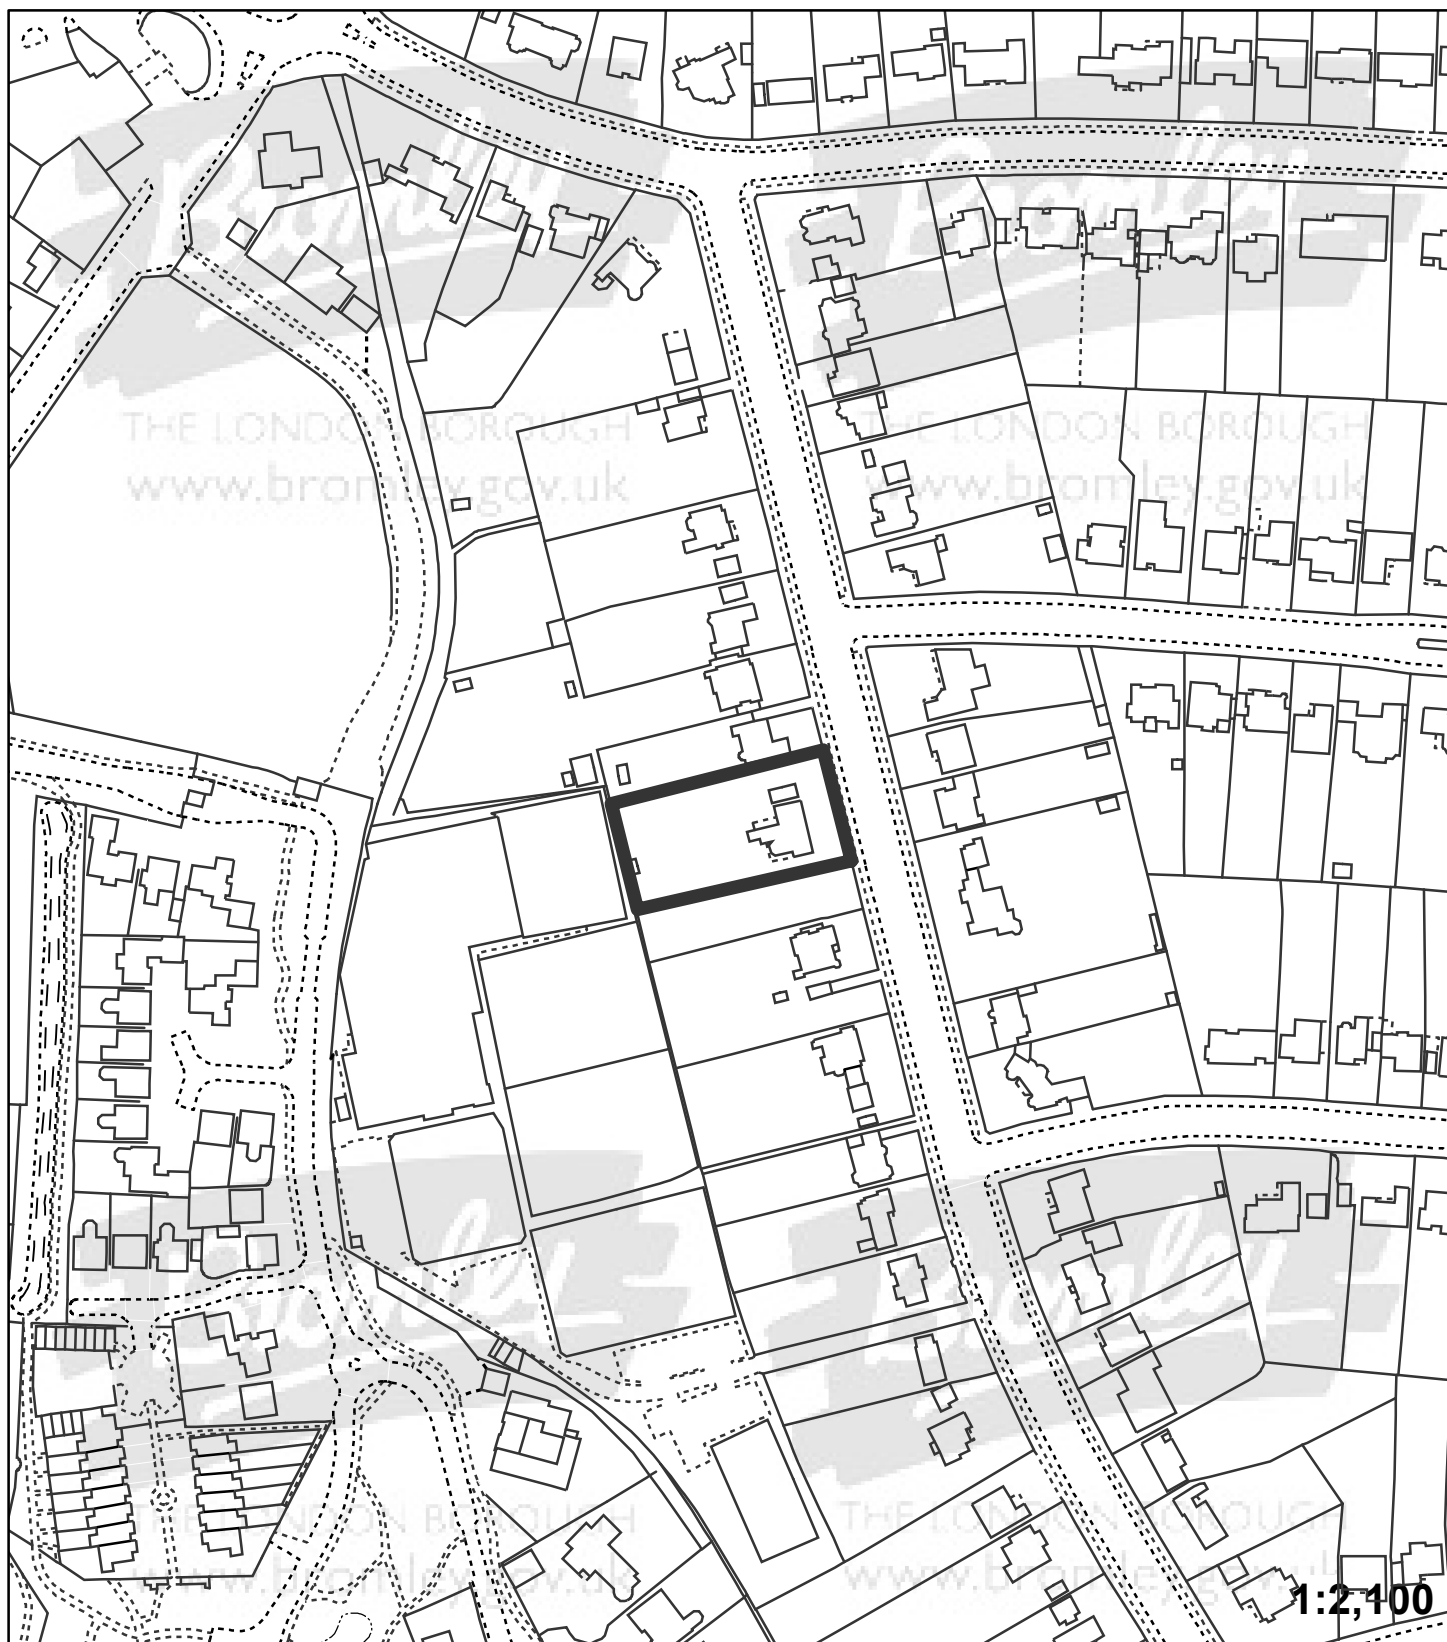

"This plan is provided to identify the location of the site and should not be used to identify the extent of the application site"

© Crown copyright and database rights 2015. Ordnance Survey 100017661.