


Application:15/05285/FULL1

Address: Havencroft Sevenoaks Way Orpington BR5 3JE

Proposal: Demolition of existing dwellinghouse and construction of a replacement two storey five bedroom dwellinghouse (PART RETROSPECTIVE APPLICATION)

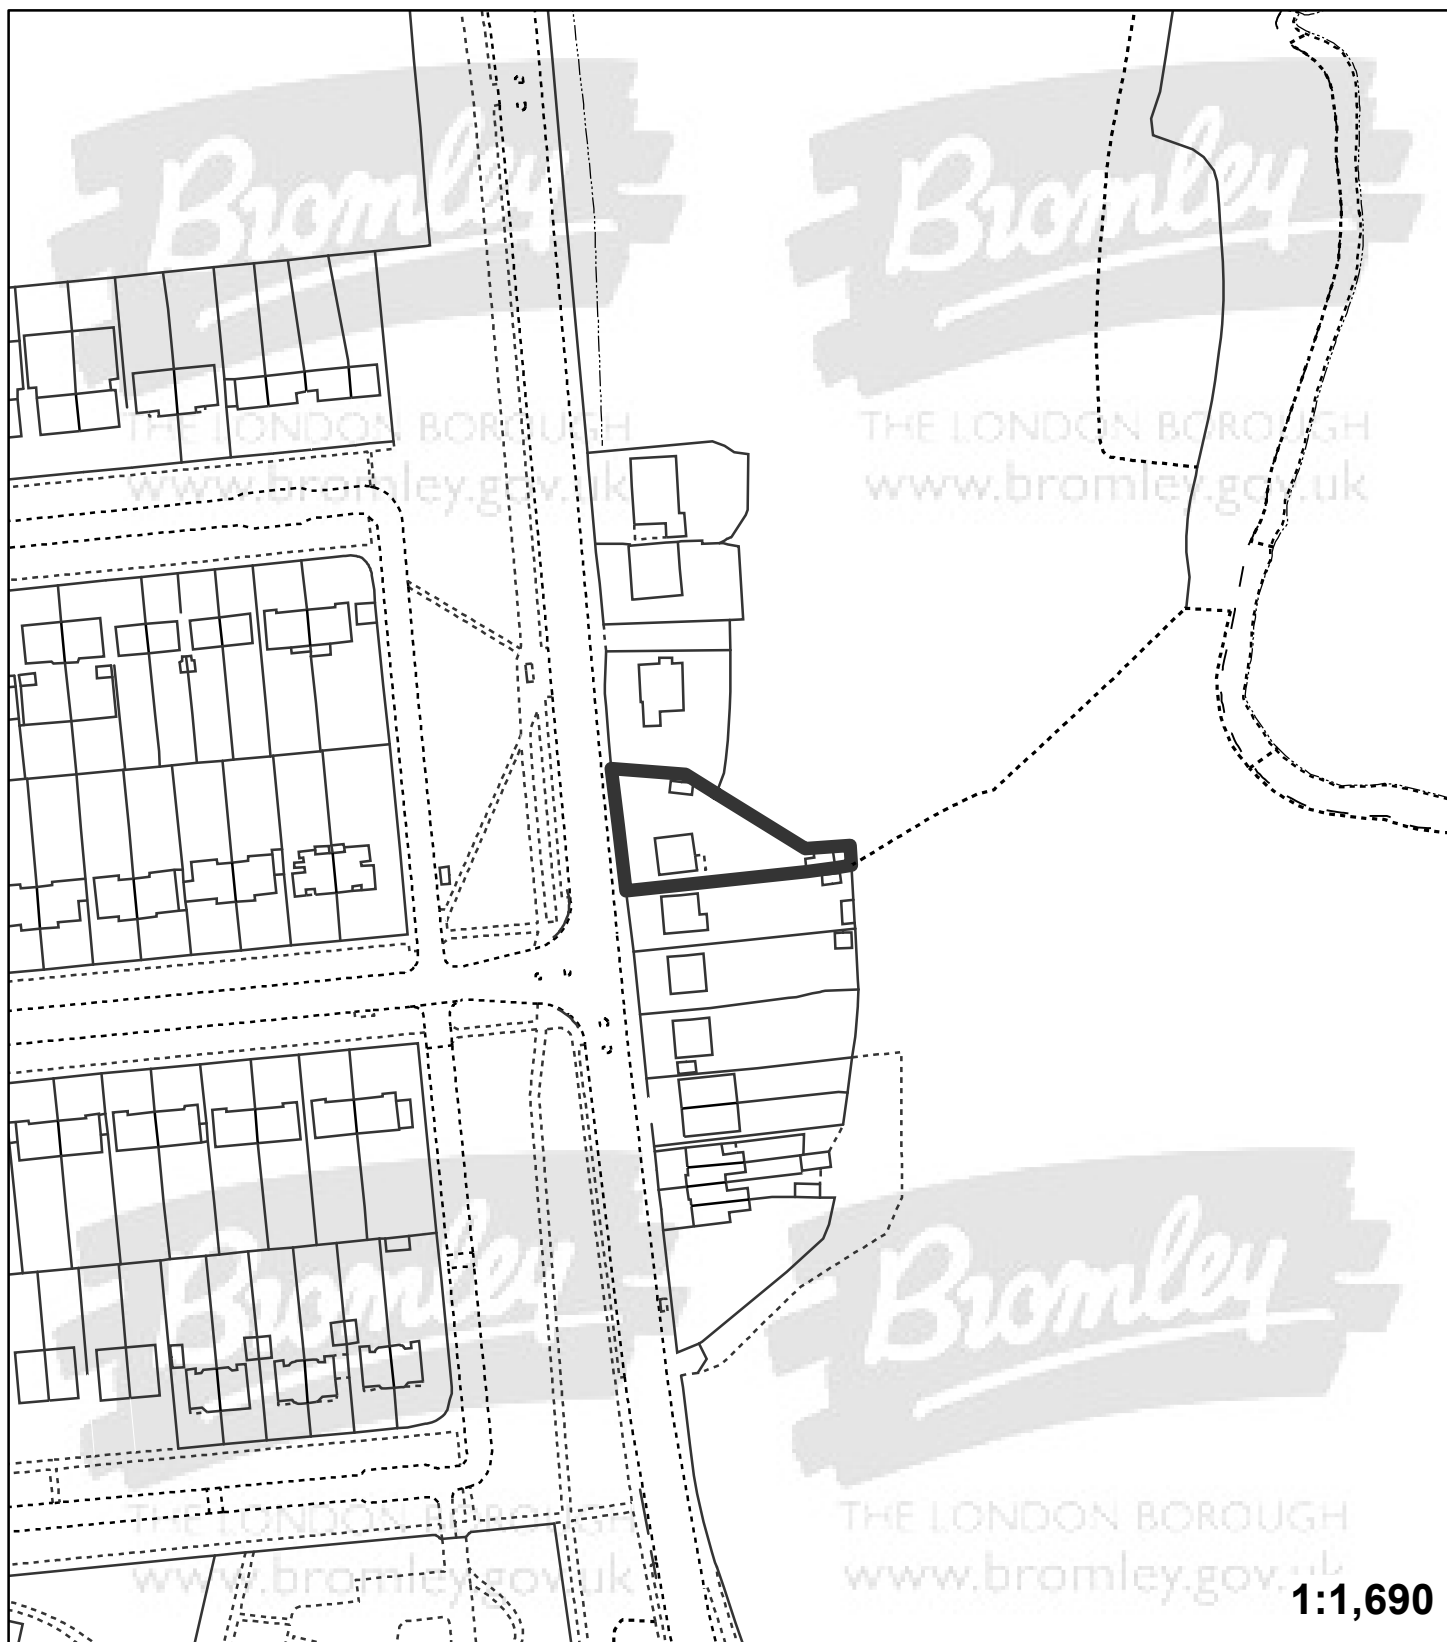

"This plan is provided to identify the location of the site and should not be used to identify the extent of the application site"

© Crown copyright and database rights 2015. Ordnance Survey 100017661.