


Application: 15/05216/FULL6

Address: 20 Hayes Garden Hayes Bromley BR2 7DG

Proposal: First floor side extension

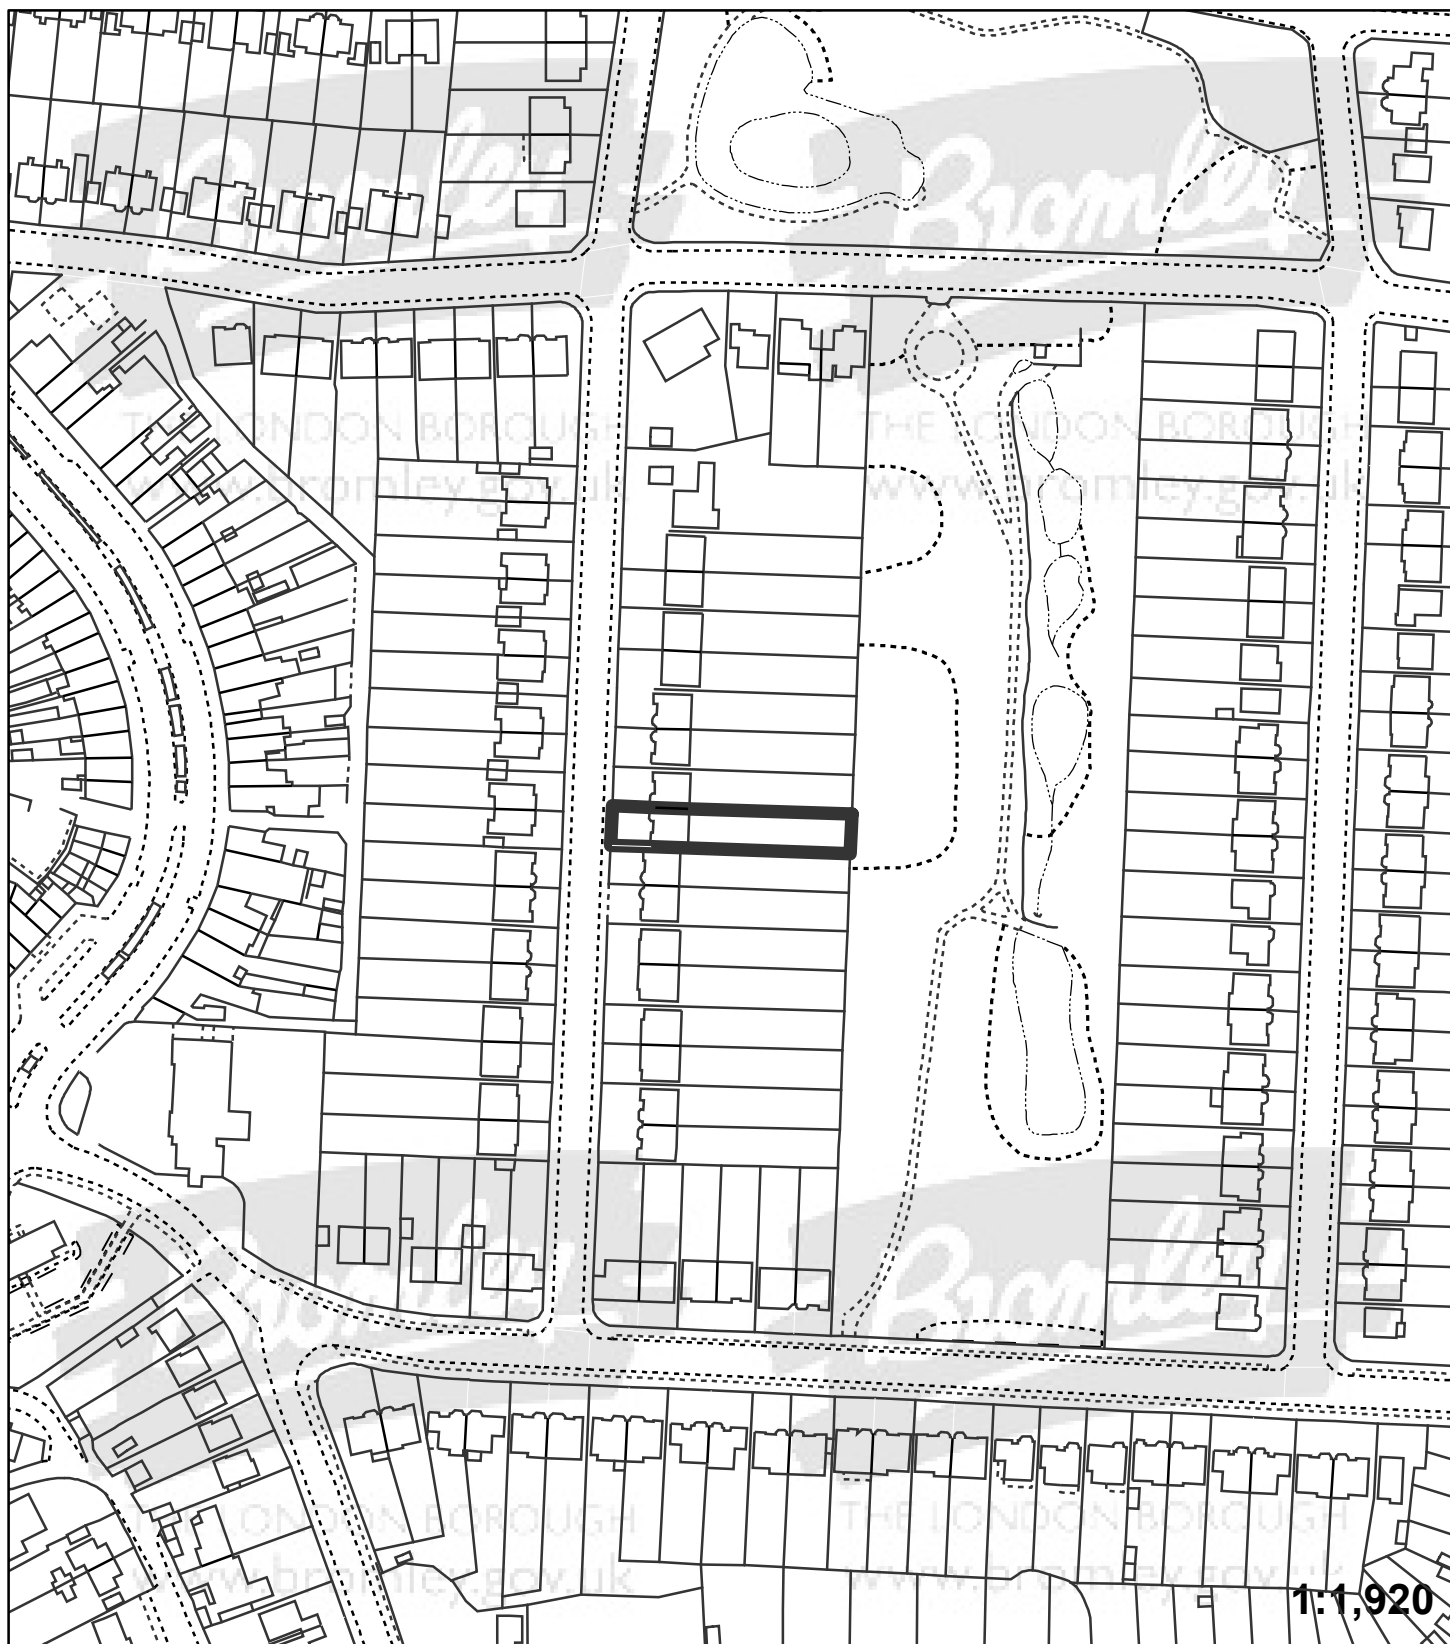

"This plan is provided to identify the location of the site and should not be used to identify the extent of the application site"

© Crown copyright and database rights 2015. Ordnance Survey 100017661.