


**Application:**15/05284/FULL1

**Address:** 41 Croydon Road Penge London SE20 7TJ

**Proposal:** Second floor side extension, roof and rear dormer extensions and conversion of attic to self-contained studio flat

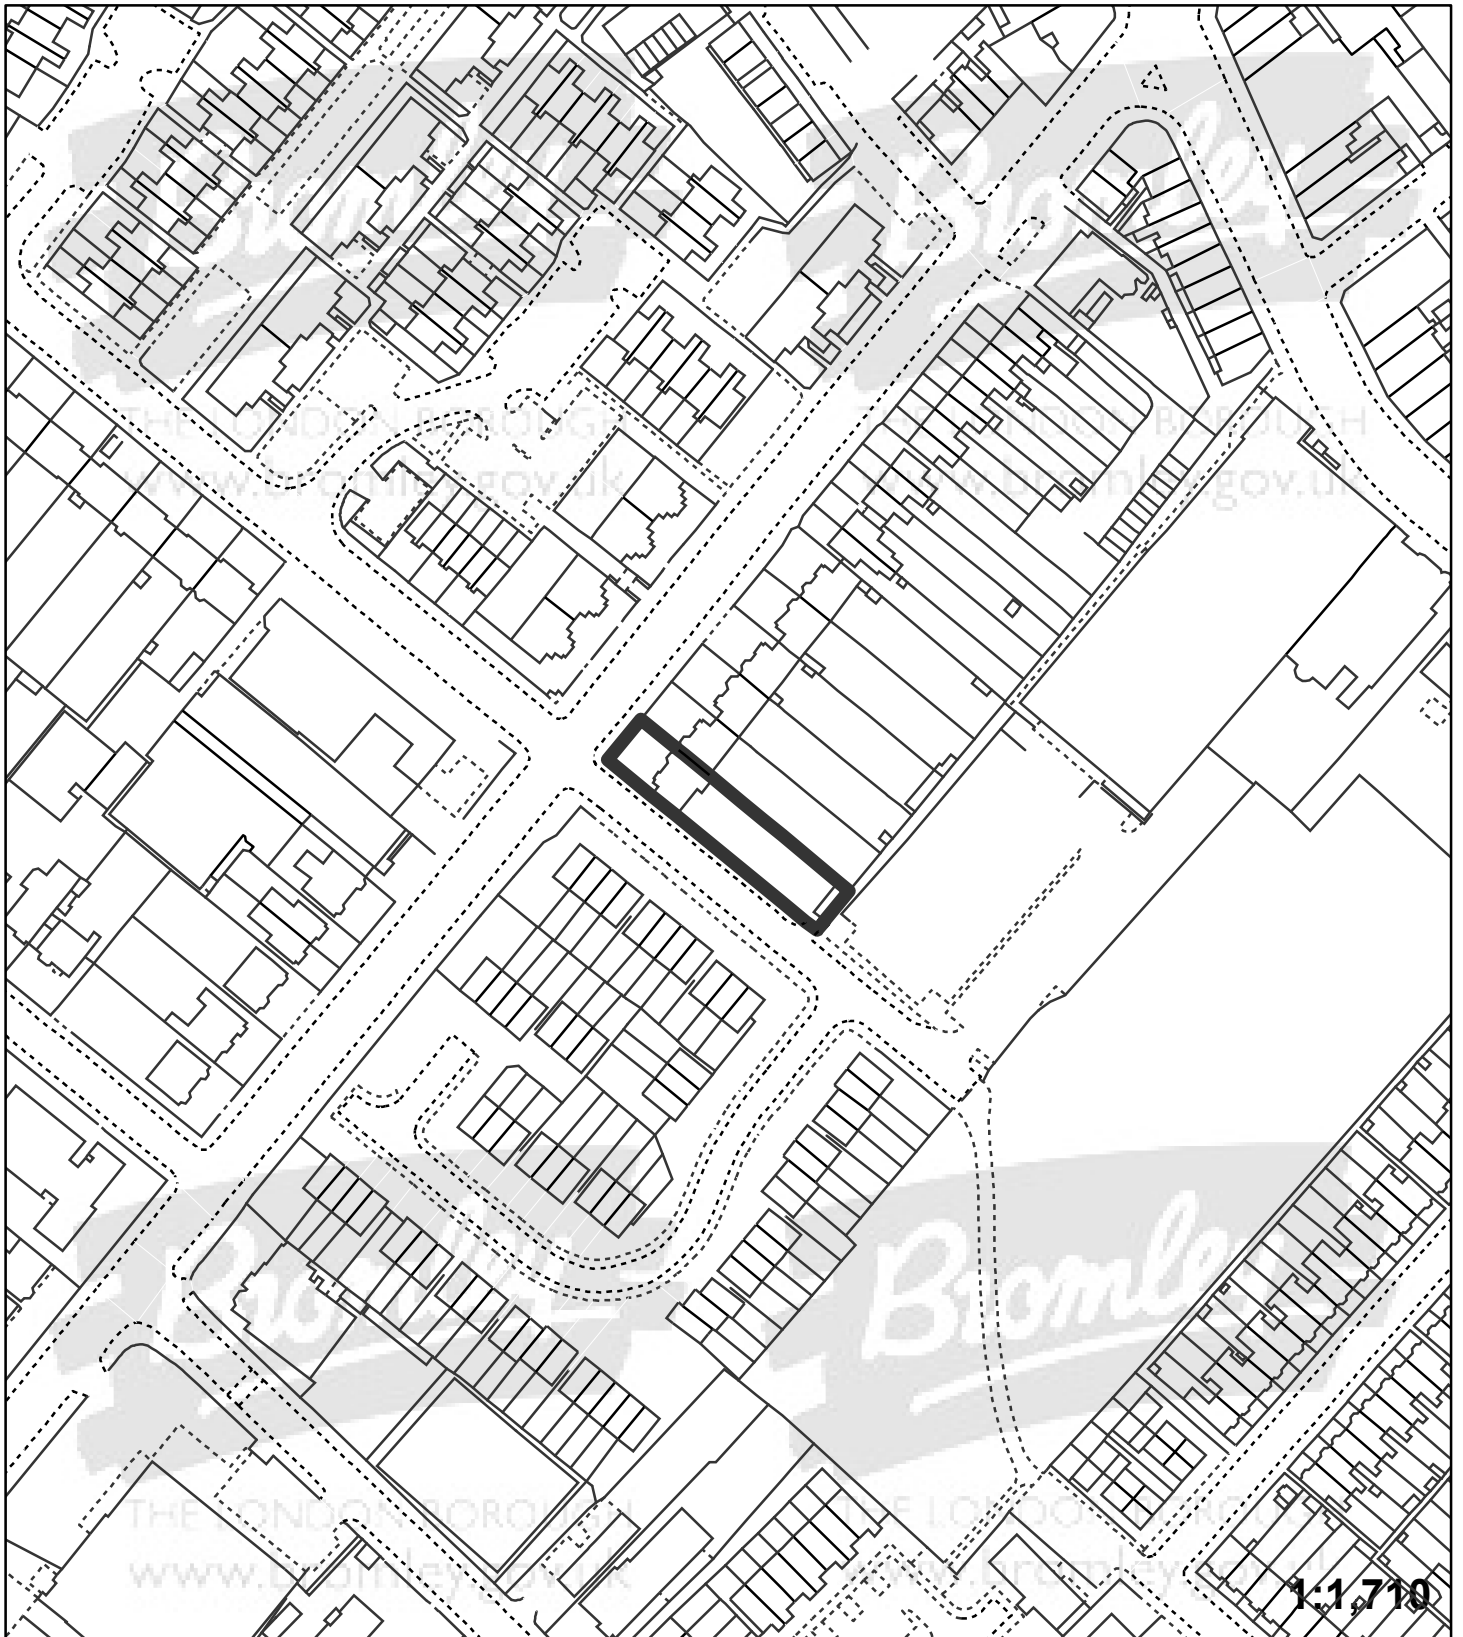

1:1,710

"This plan is provided to identify the location of the site and should not be used to identify the extent of the application site"

© Crown copyright and database rights 2015. Ordnance Survey 100017661.