


Application:15/04458/OUT

Address: 213 Kings Hall Road Beckenham BR3 1LL

Proposal: Outline application in respect of access and layout for the introduction of an access road and erection of three detached dwellings, each with a double garage, parking and associated landscaping.

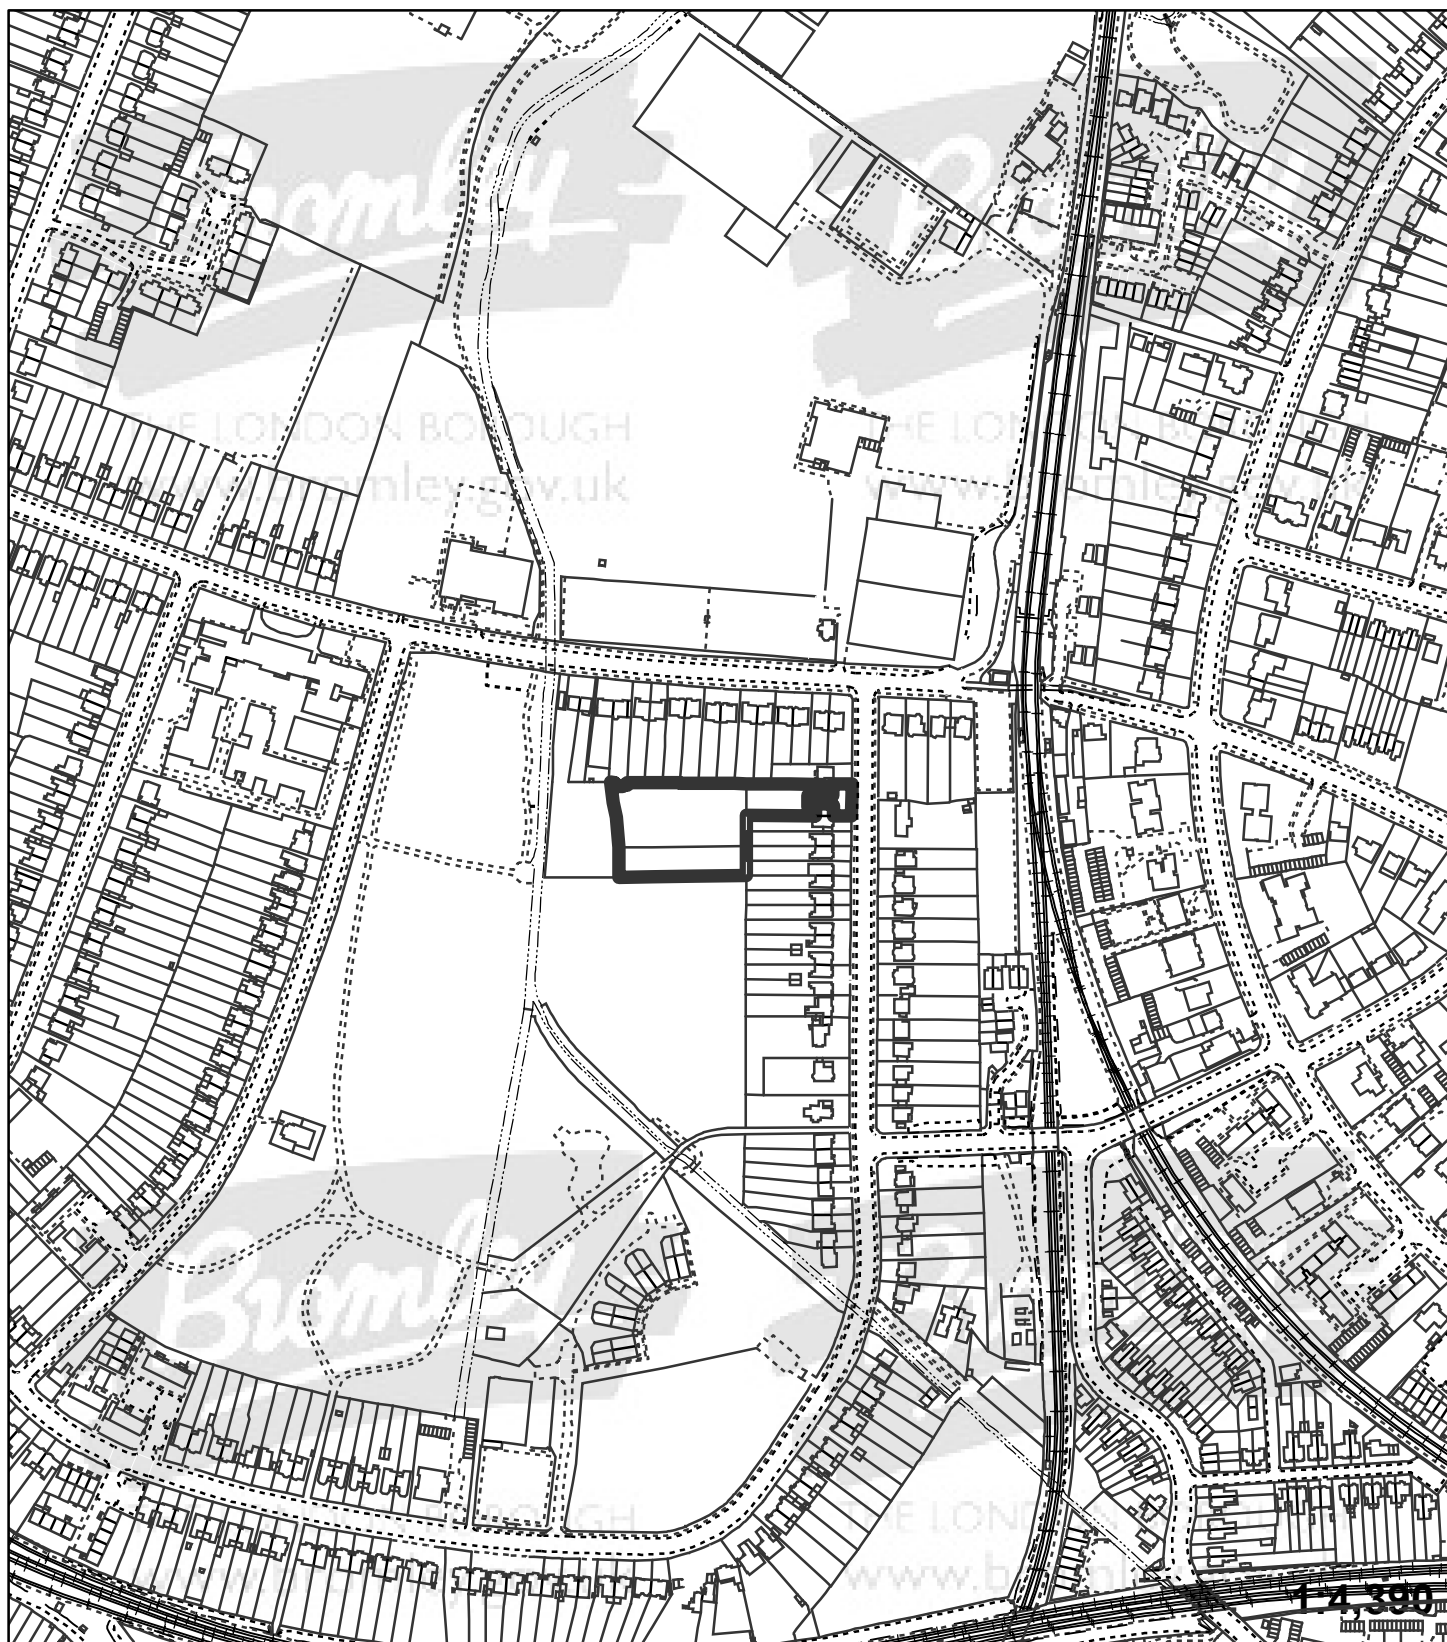

"This plan is provided to identify the location of the site and should not be used to identify the extent of the application site"

© Crown copyright and database rights 2015. Ordnance Survey 100017661.