


**Application:**16/00121/FULL6

**Address:** Whitehouse 8 Oakfield Lane Keston BR2 6BY

**Proposal:** First floor rear extension and front rooflight

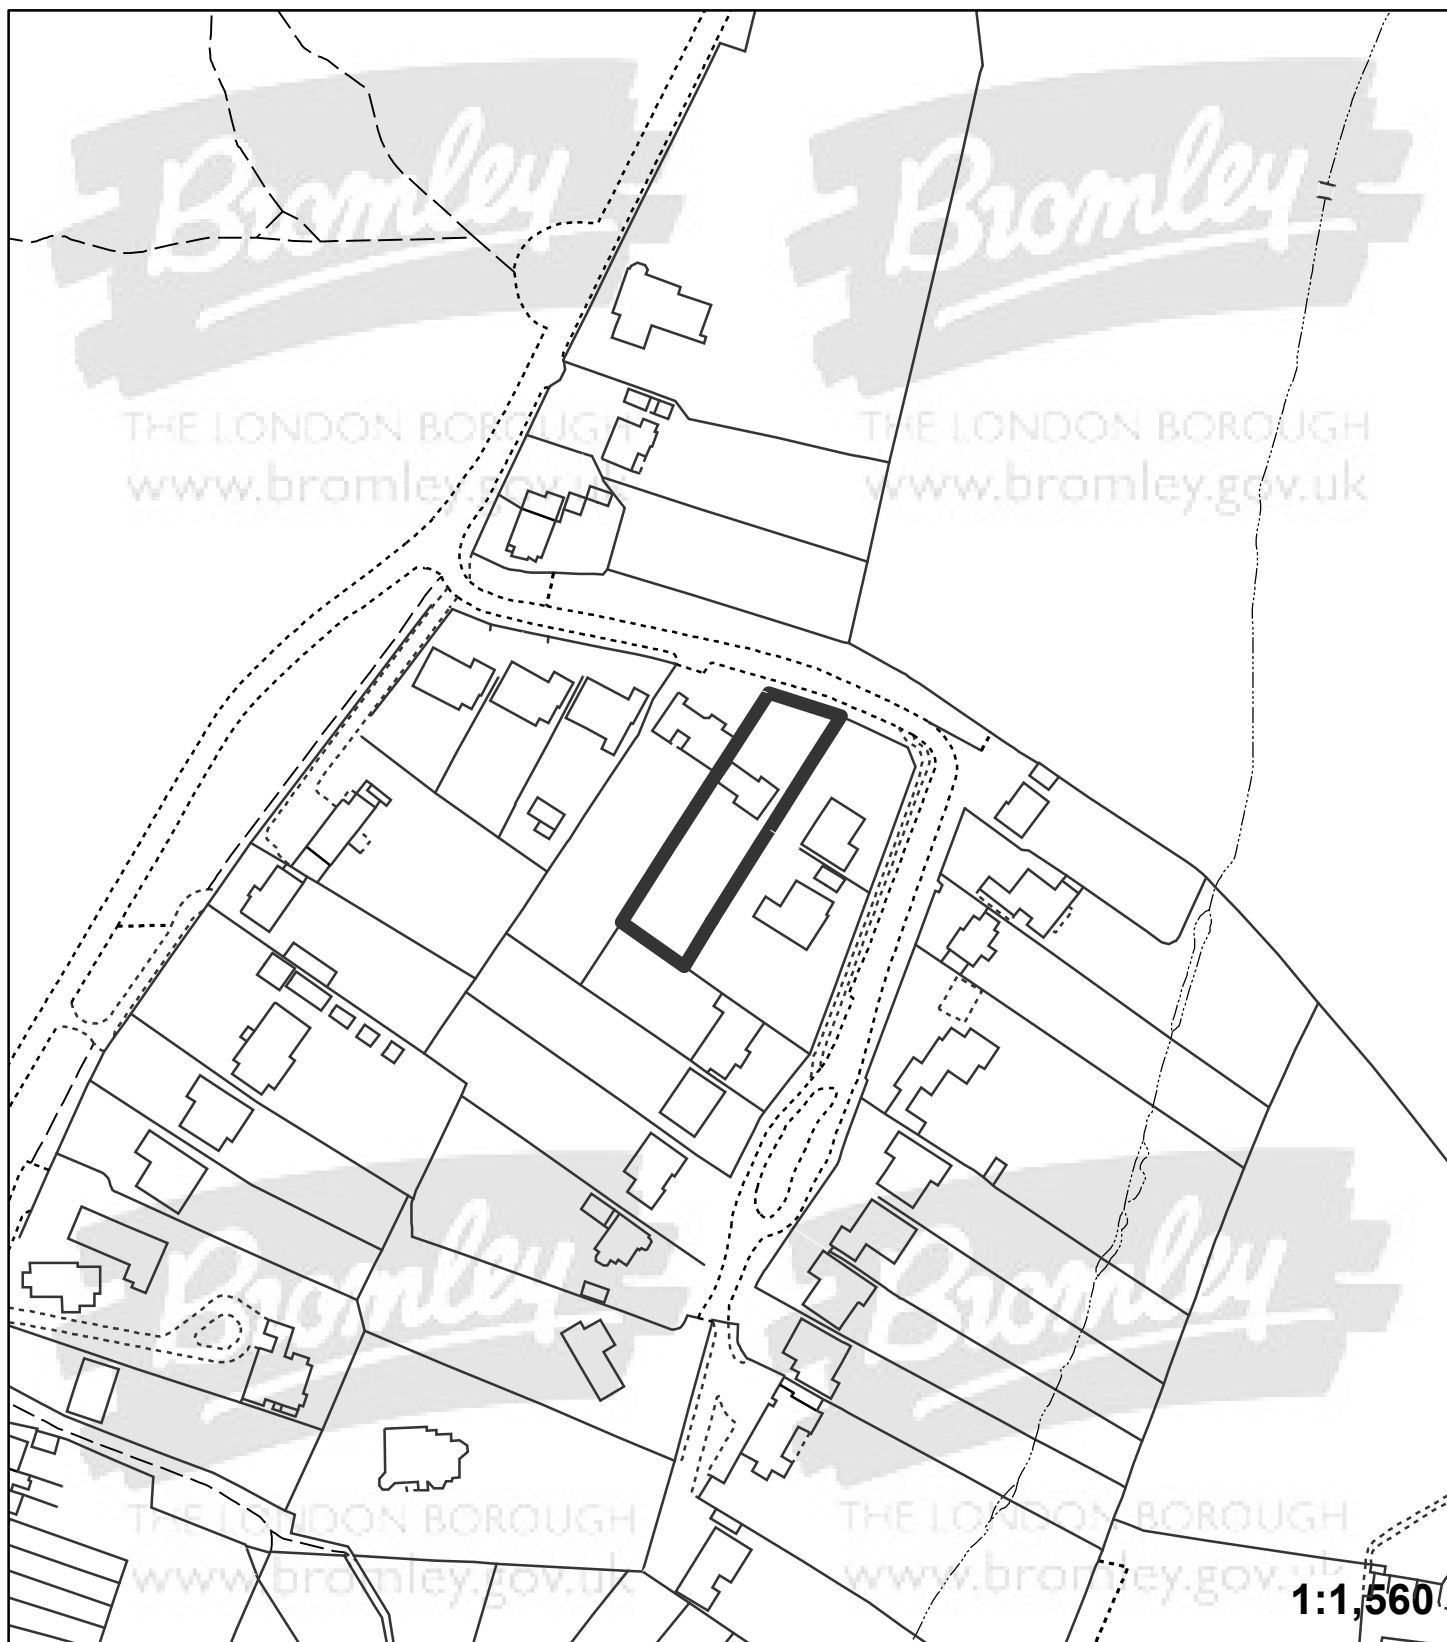

"This plan is provided to identify the location of the site and should not be used to identify the extent of the application site"

© Crown copyright and database rights 2015. Ordnance Survey 100017661.