


Application:16/00128/FULL6

Address: 3 Farnborough Common Orpington BR6 7BN

Proposal: Two storey side extension, roof alterations to form habitable room incorporating rear dormer and roof lights.

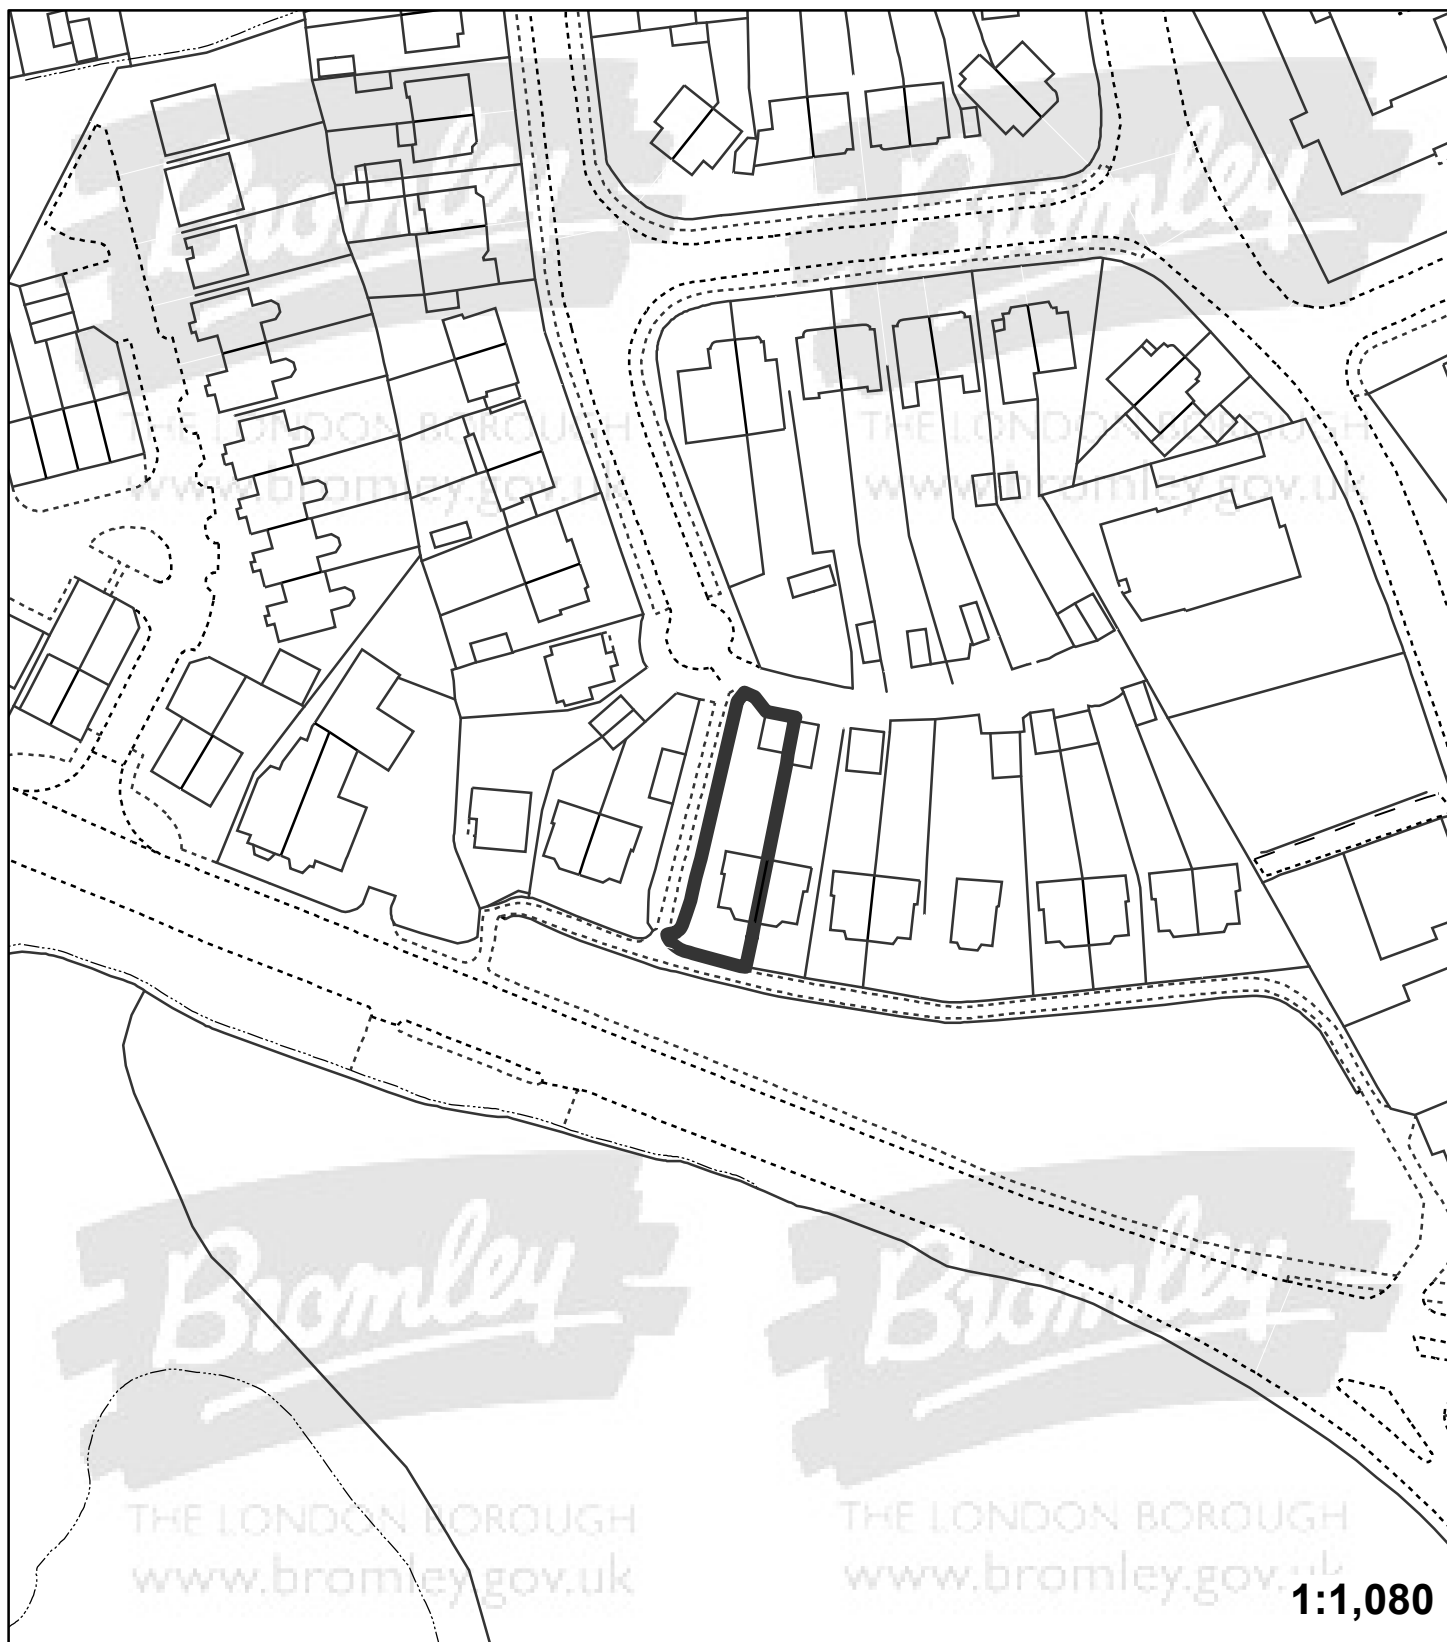

"This plan is provided to identify the location of the site and should not be used to identify the extent of the application site"

© Crown copyright and database rights 2015. Ordnance Survey 100017661.