


Application:16/00428/FULL6

Address: 8 Robins Grove West Wickham BR4 9DH

Proposal: Single storey side/rear and first floor side extension

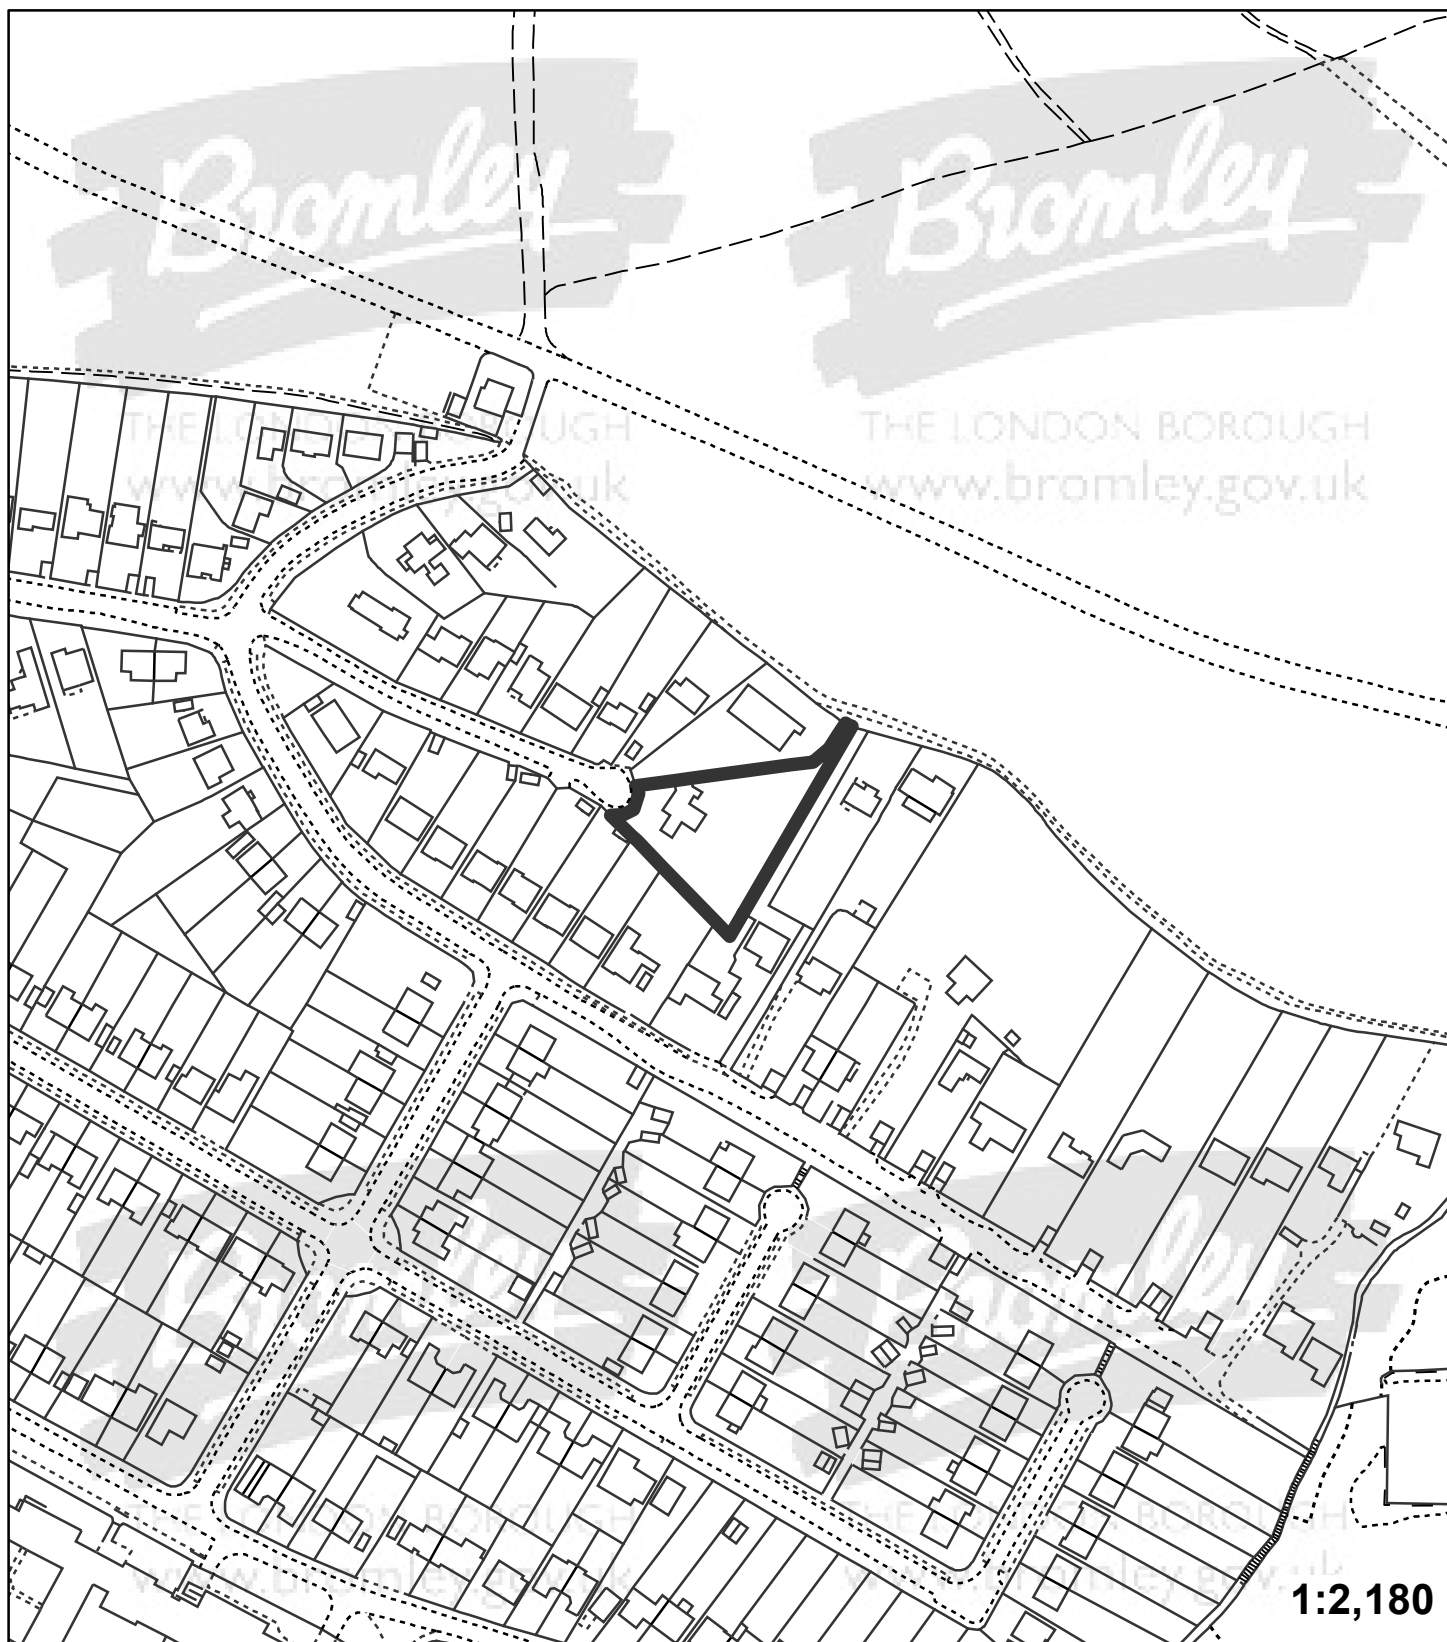

"This plan is provided to identify the location of the site and should not be used to identify the extent of the application site"

© Crown copyright and database rights 2015. Ordnance Survey 100017661.