


**Application:**15/05051/FULL6

**Address:** High Elms Cottage High Elms Road Downe Orpington BR6 7JL

**Proposal:** Replacement garage and outbuilding

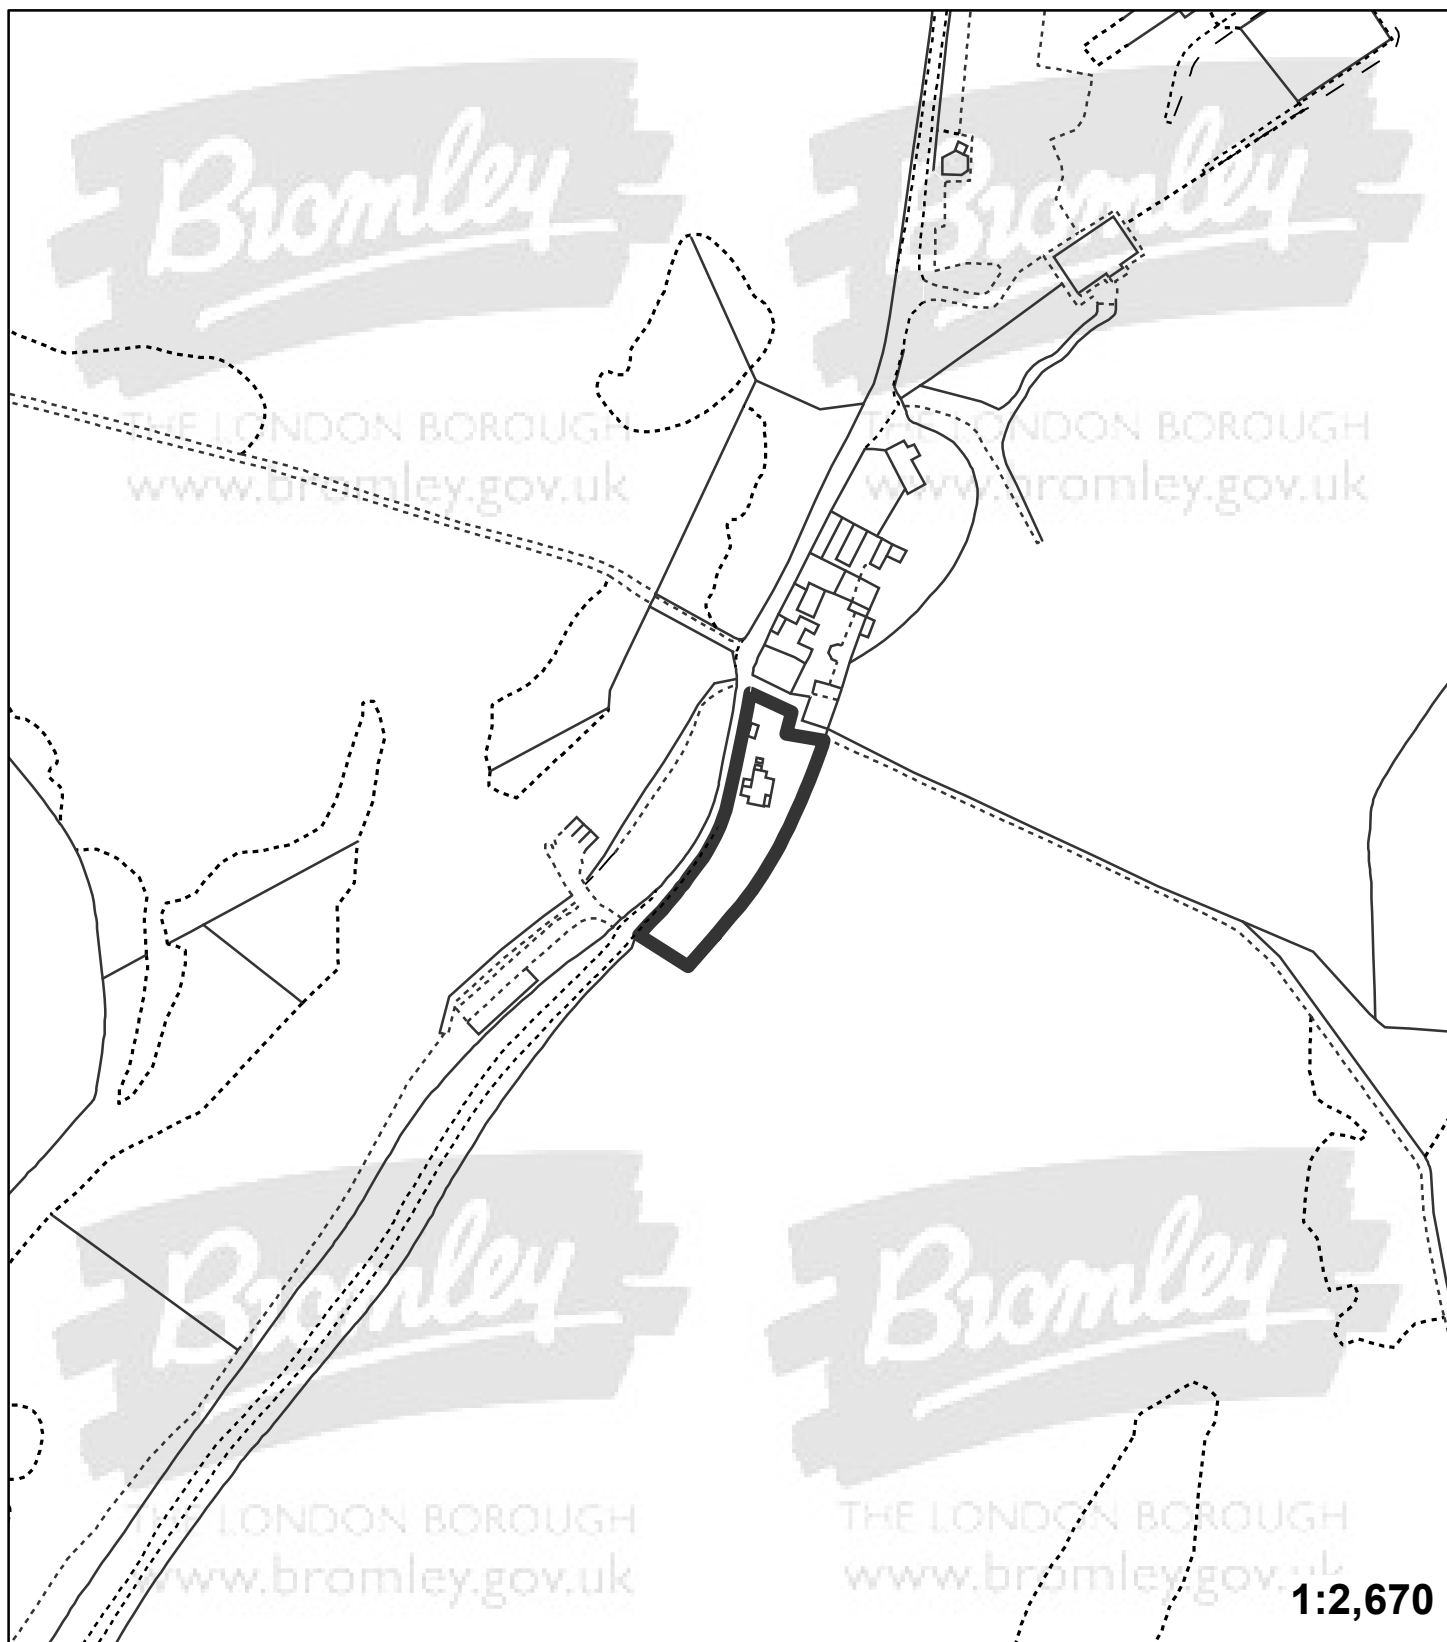

"This plan is provided to identify the location of the site and should not be used to identify the extent of the application site"

© Crown copyright and database rights 2015. Ordnance Survey 100017661.