


**Application:**15/05429/FULL6

**Address:** 27 Croydon Road Keston BR2 6EA

**Proposal:** Part one/two storey side and rear extension, first floor front and side extensions, increase in roof height to provide habitable accommodation within the roof space, front porch and elevational alterations

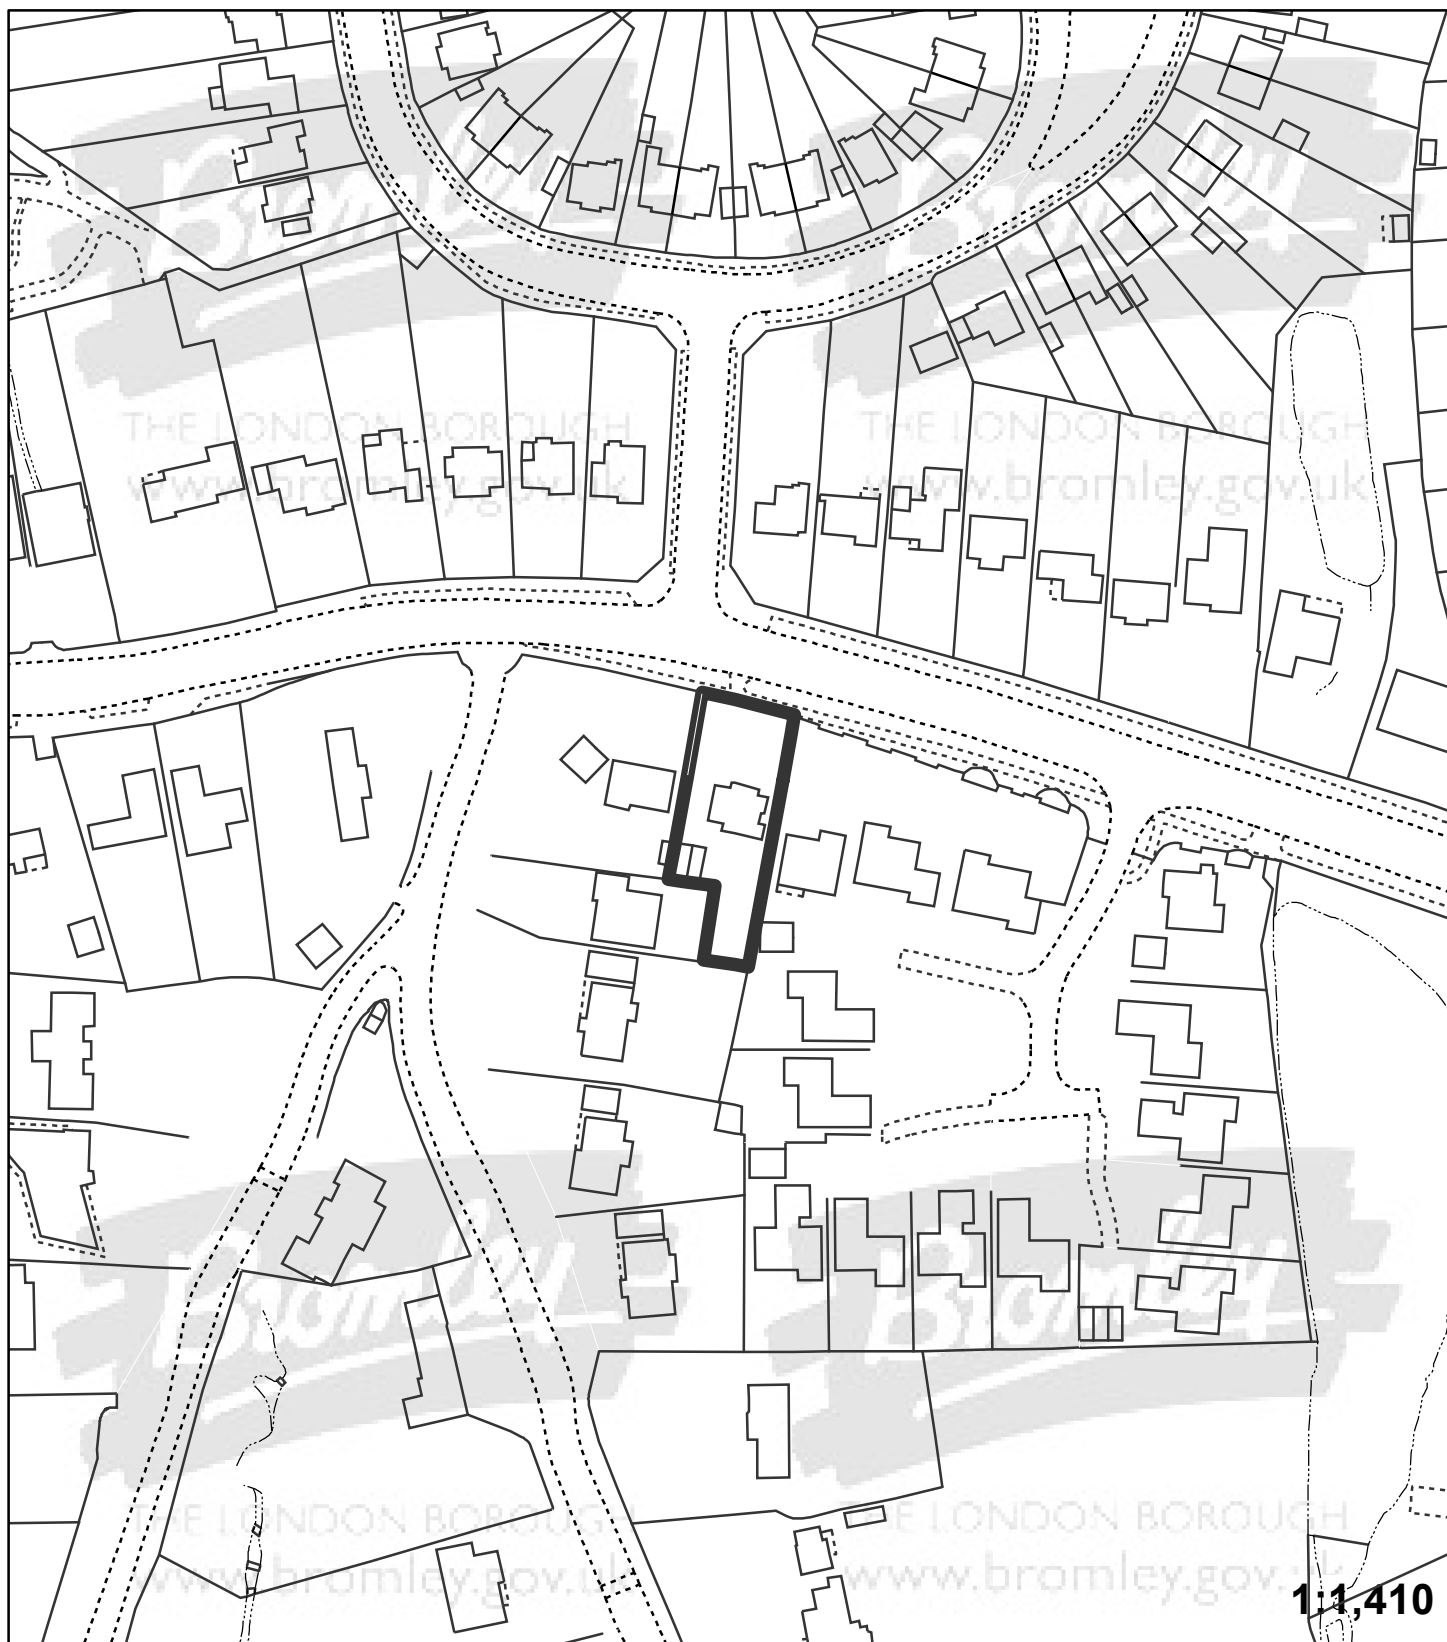

"This plan is provided to identify the location of the site and should not be used to identify the extent of the application site"

© Crown copyright and database rights 2015. Ordnance Survey 100017661.