


Application:15/05248/FULL1

Address: The Orchard 1 Cricket Ground Road Chislehurst BR7 5HD

Proposal: Demolition of The Orchard and Orchard Cottage, retention of existing swimming pool building and garage, and erection of detached two storey 5 bedroom dwelling with accommodation in roofspace, integral double garage and one bedroom annexe on first floor (Plot A), and

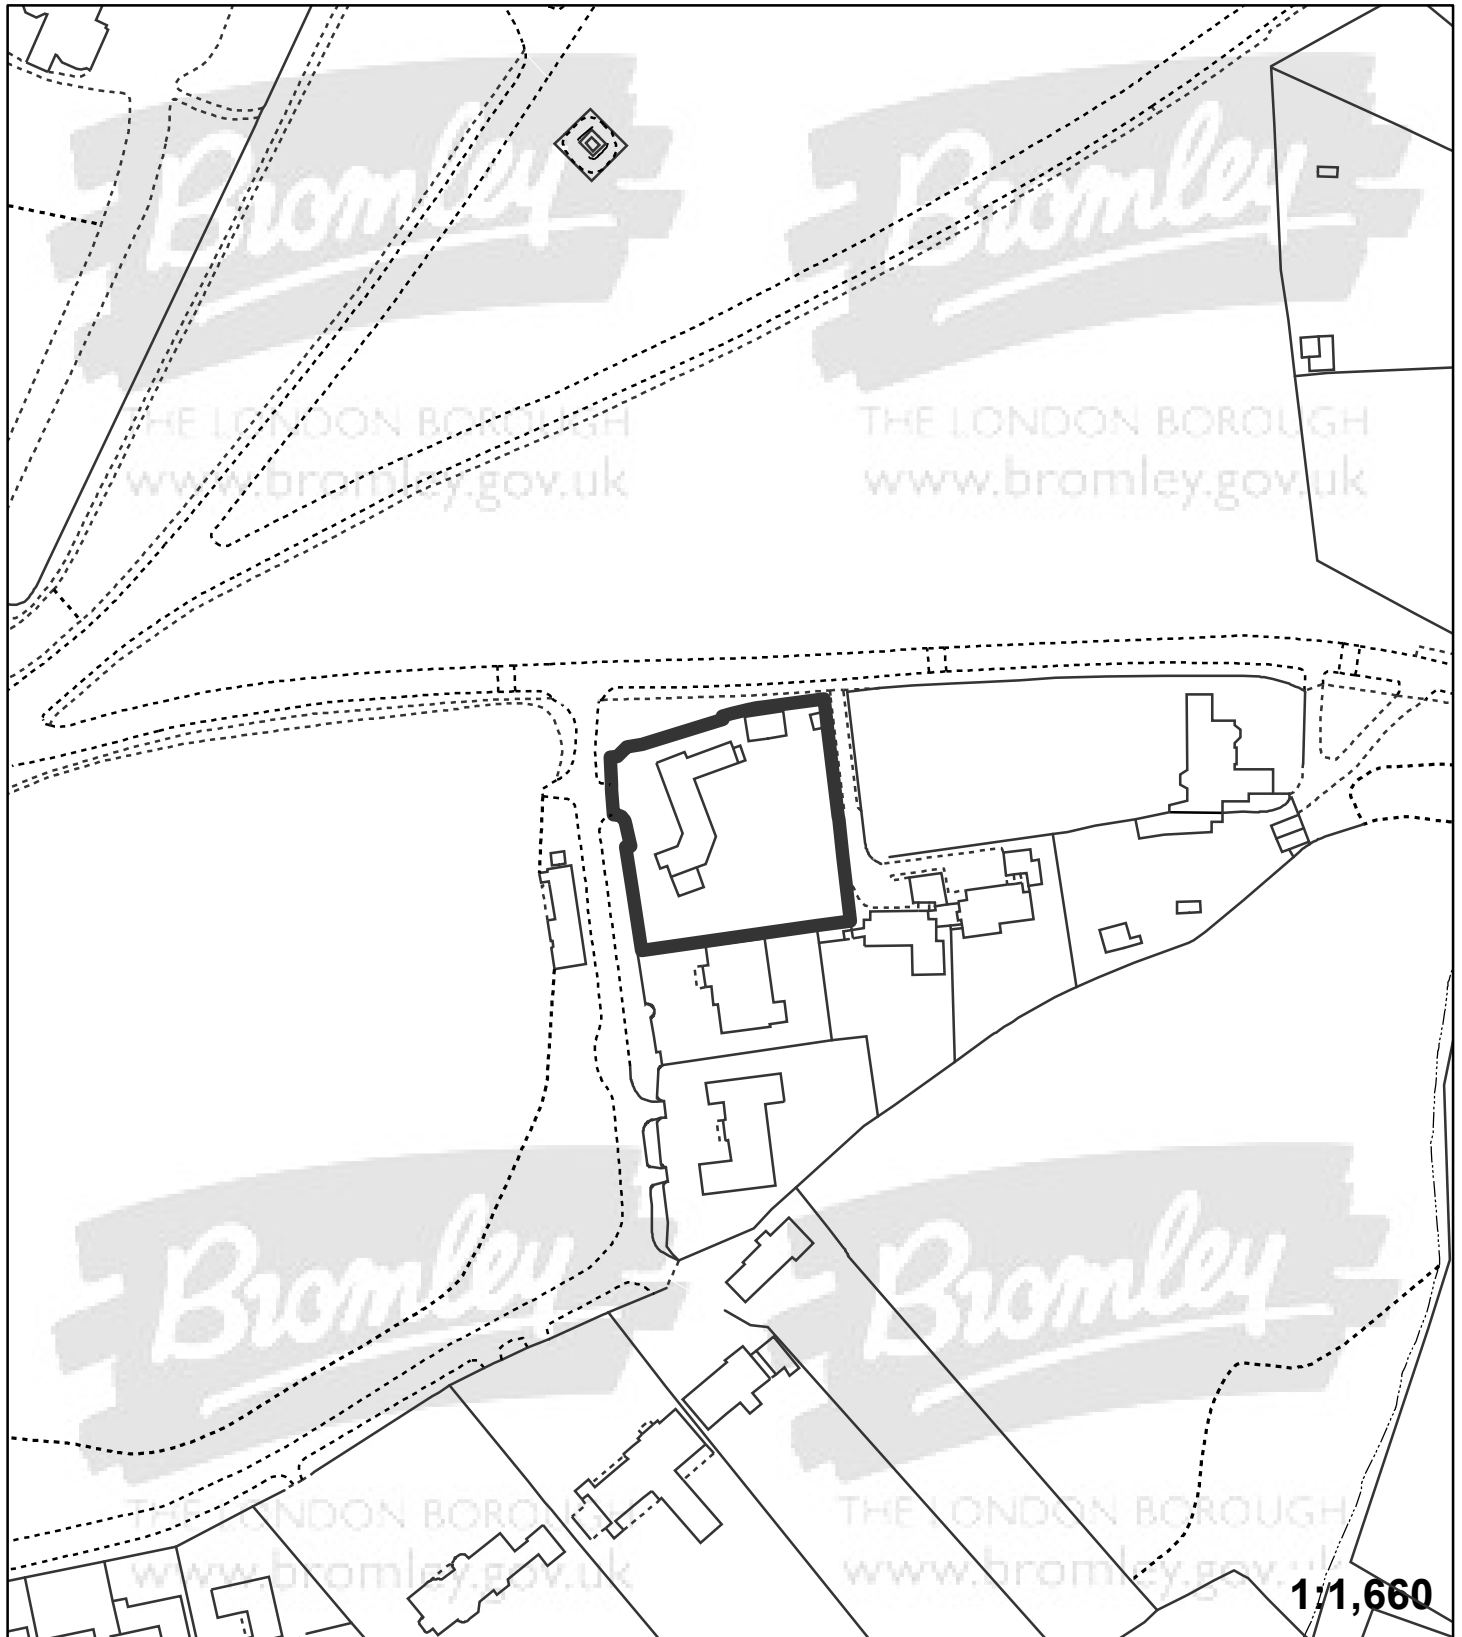

"This plan is provided to identify the location of the site and should not be used to identify the extent of the application site"

© Crown copyright and database rights 2015. Ordnance Survey 100017661.