


Application:16/00367/FULL6

Address: 46 Ravensbourne Avenue Bromley BR2 0BP

<BOL>Proposal:</BOL> Two storey extension of existing property at front and rear and demolition of existing conservatory and replacement with new conservatory and gym at the rear
Demolition of existing garage/office and replacement with new garage/office

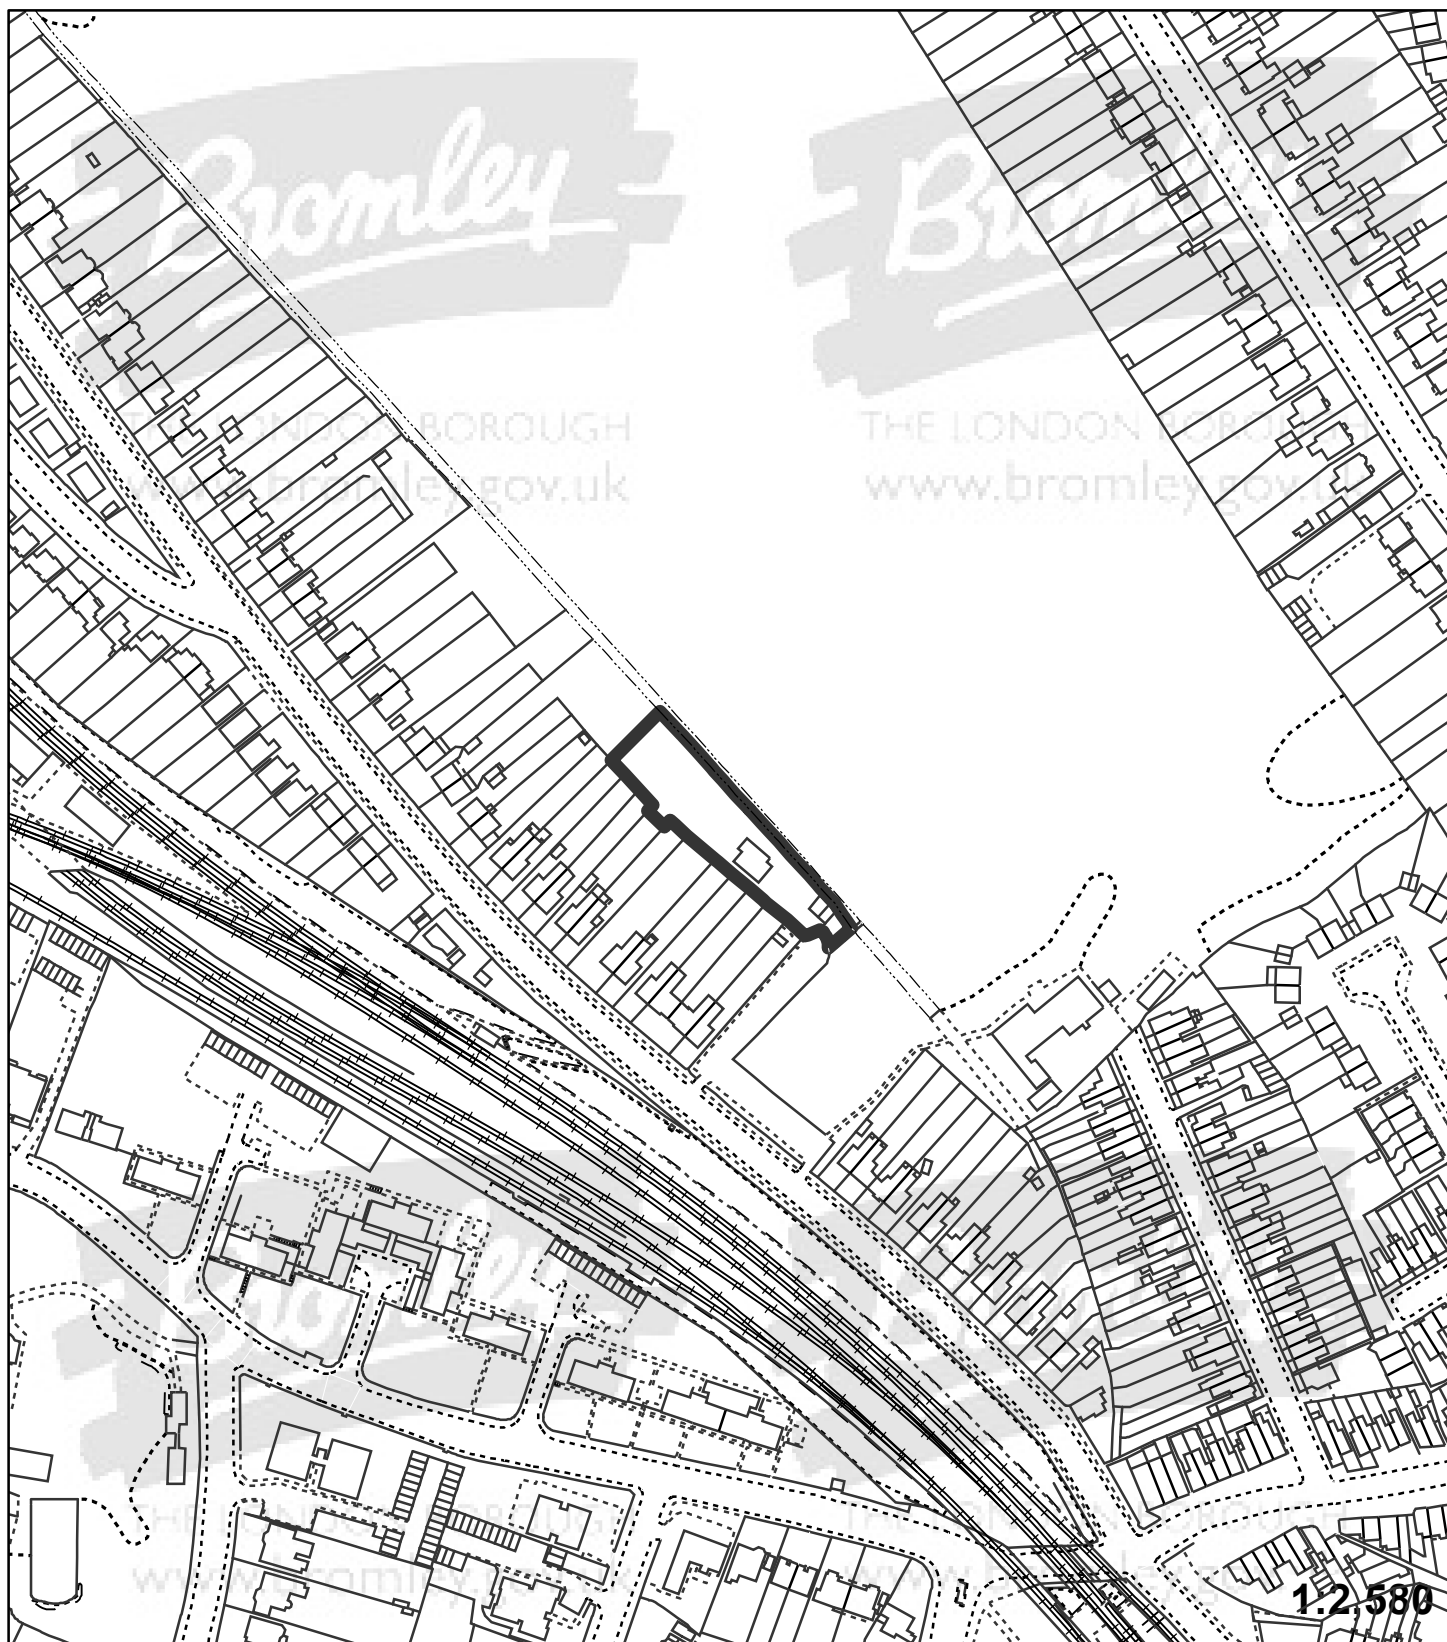

"This plan is provided to identify the location of the site and should not be used to identify the extent of the application site"

© Crown copyright and database rights 2015. Ordnance Survey 100017661.