


**Application:** 16/00538/FULL6

**Address:** 20 Bark Hart Road Orpington BR6 0QD

**Proposal:** First floor side/rear extension and alterations to single storey rear extension roof

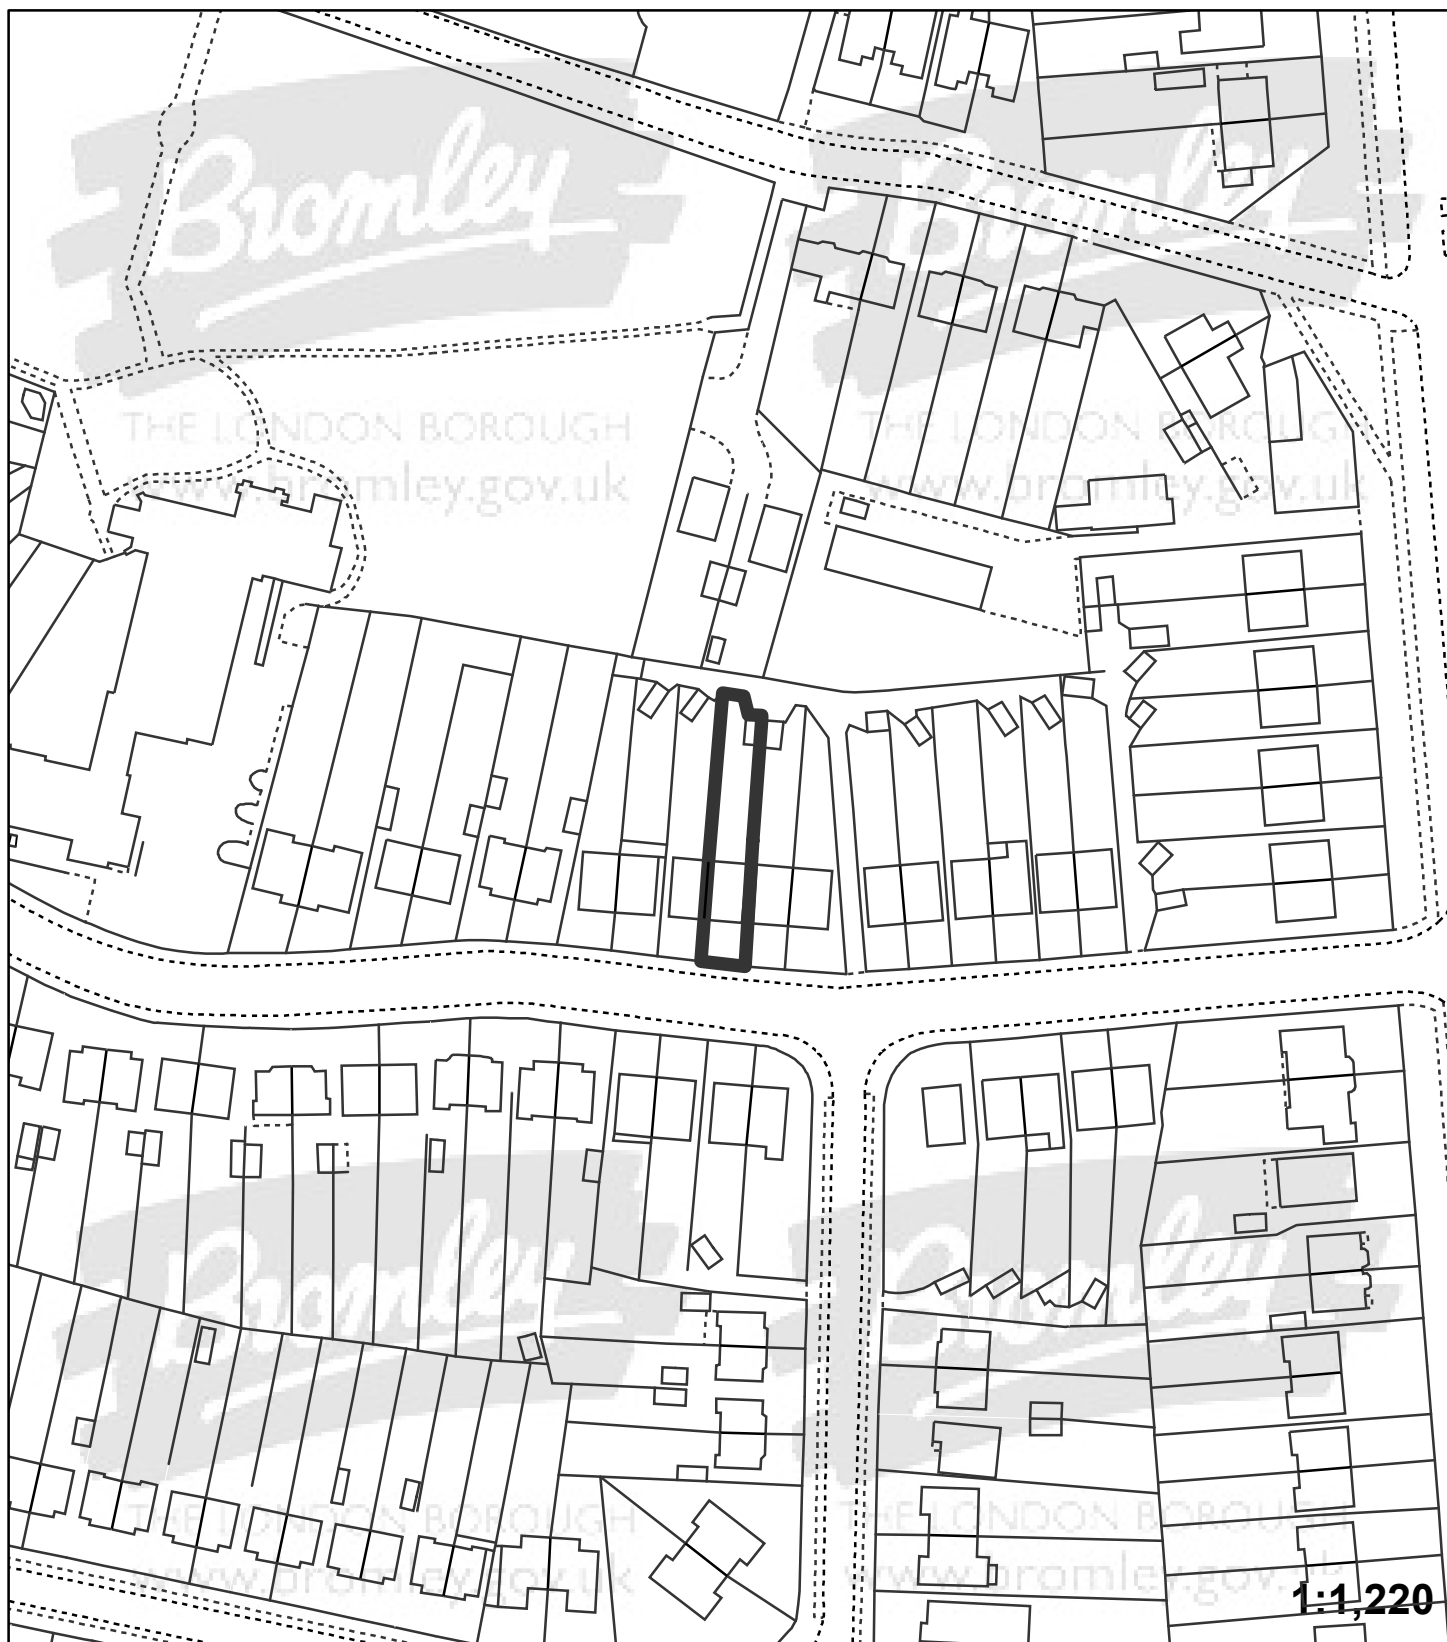

"This plan is provided to identify the location of the site and should not be used to identify the extent of the application site"

© Crown copyright and database rights 2015. Ordnance Survey 100017661.