


Application:16/00594/FULL1

Address: Bristol Street Motors Ltd Sevenoaks Road Pratts Bottom Orpington BR6 7LP

Proposal: Proposed new car washing building and installation of acoustic fencing adjacent to the boundary with 11-15 Cudham Lane North.

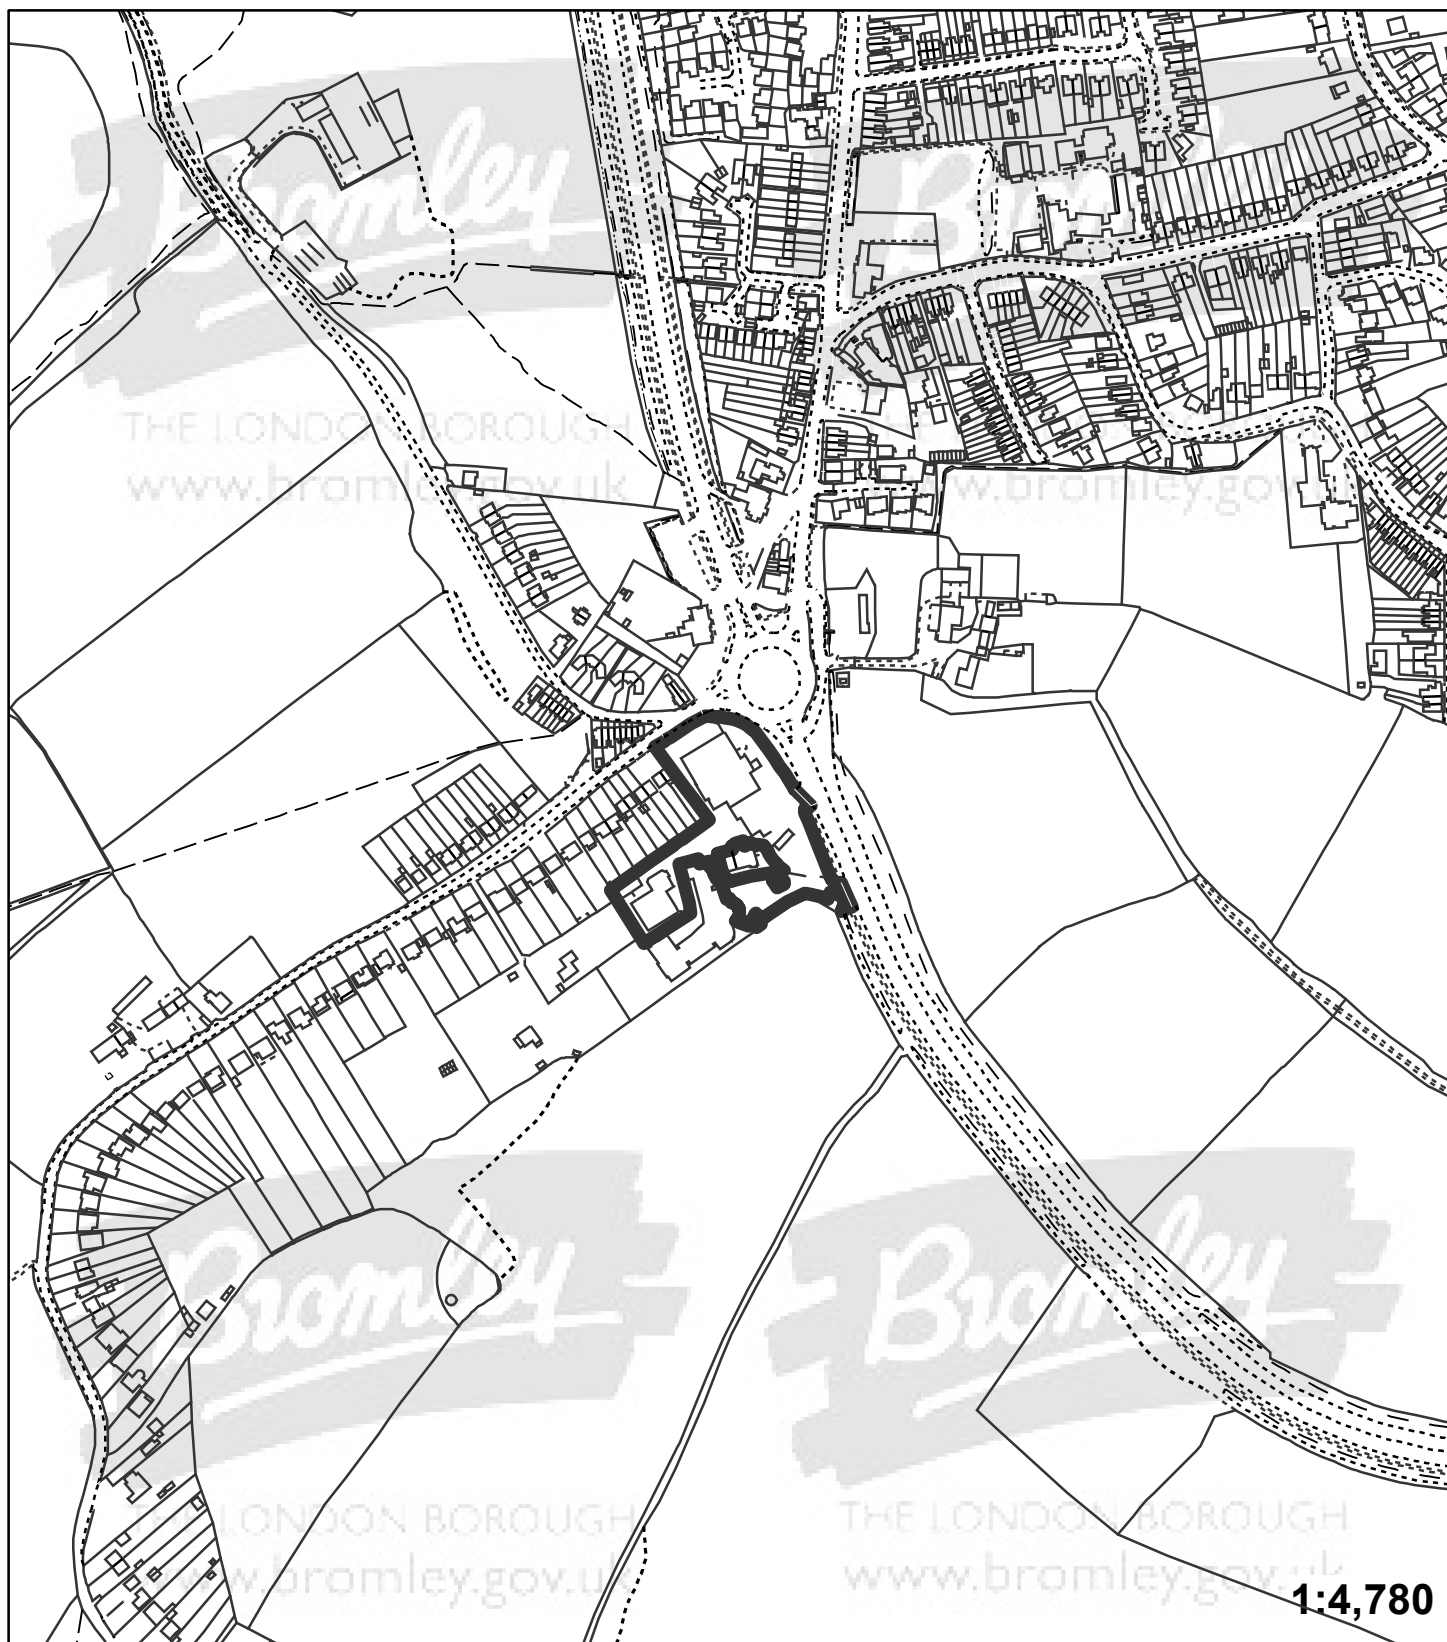

"This plan is provided to identify the location of the site and should not be used to identify the extent of the application site"

© Crown copyright and database rights 2015. Ordnance Survey 100017661.