


**Application:** 16/00636/FULL6

**Address:** 233 Beaconsfield Road Mottingham London SE9 4ED

**Proposal:** Two storey side extension

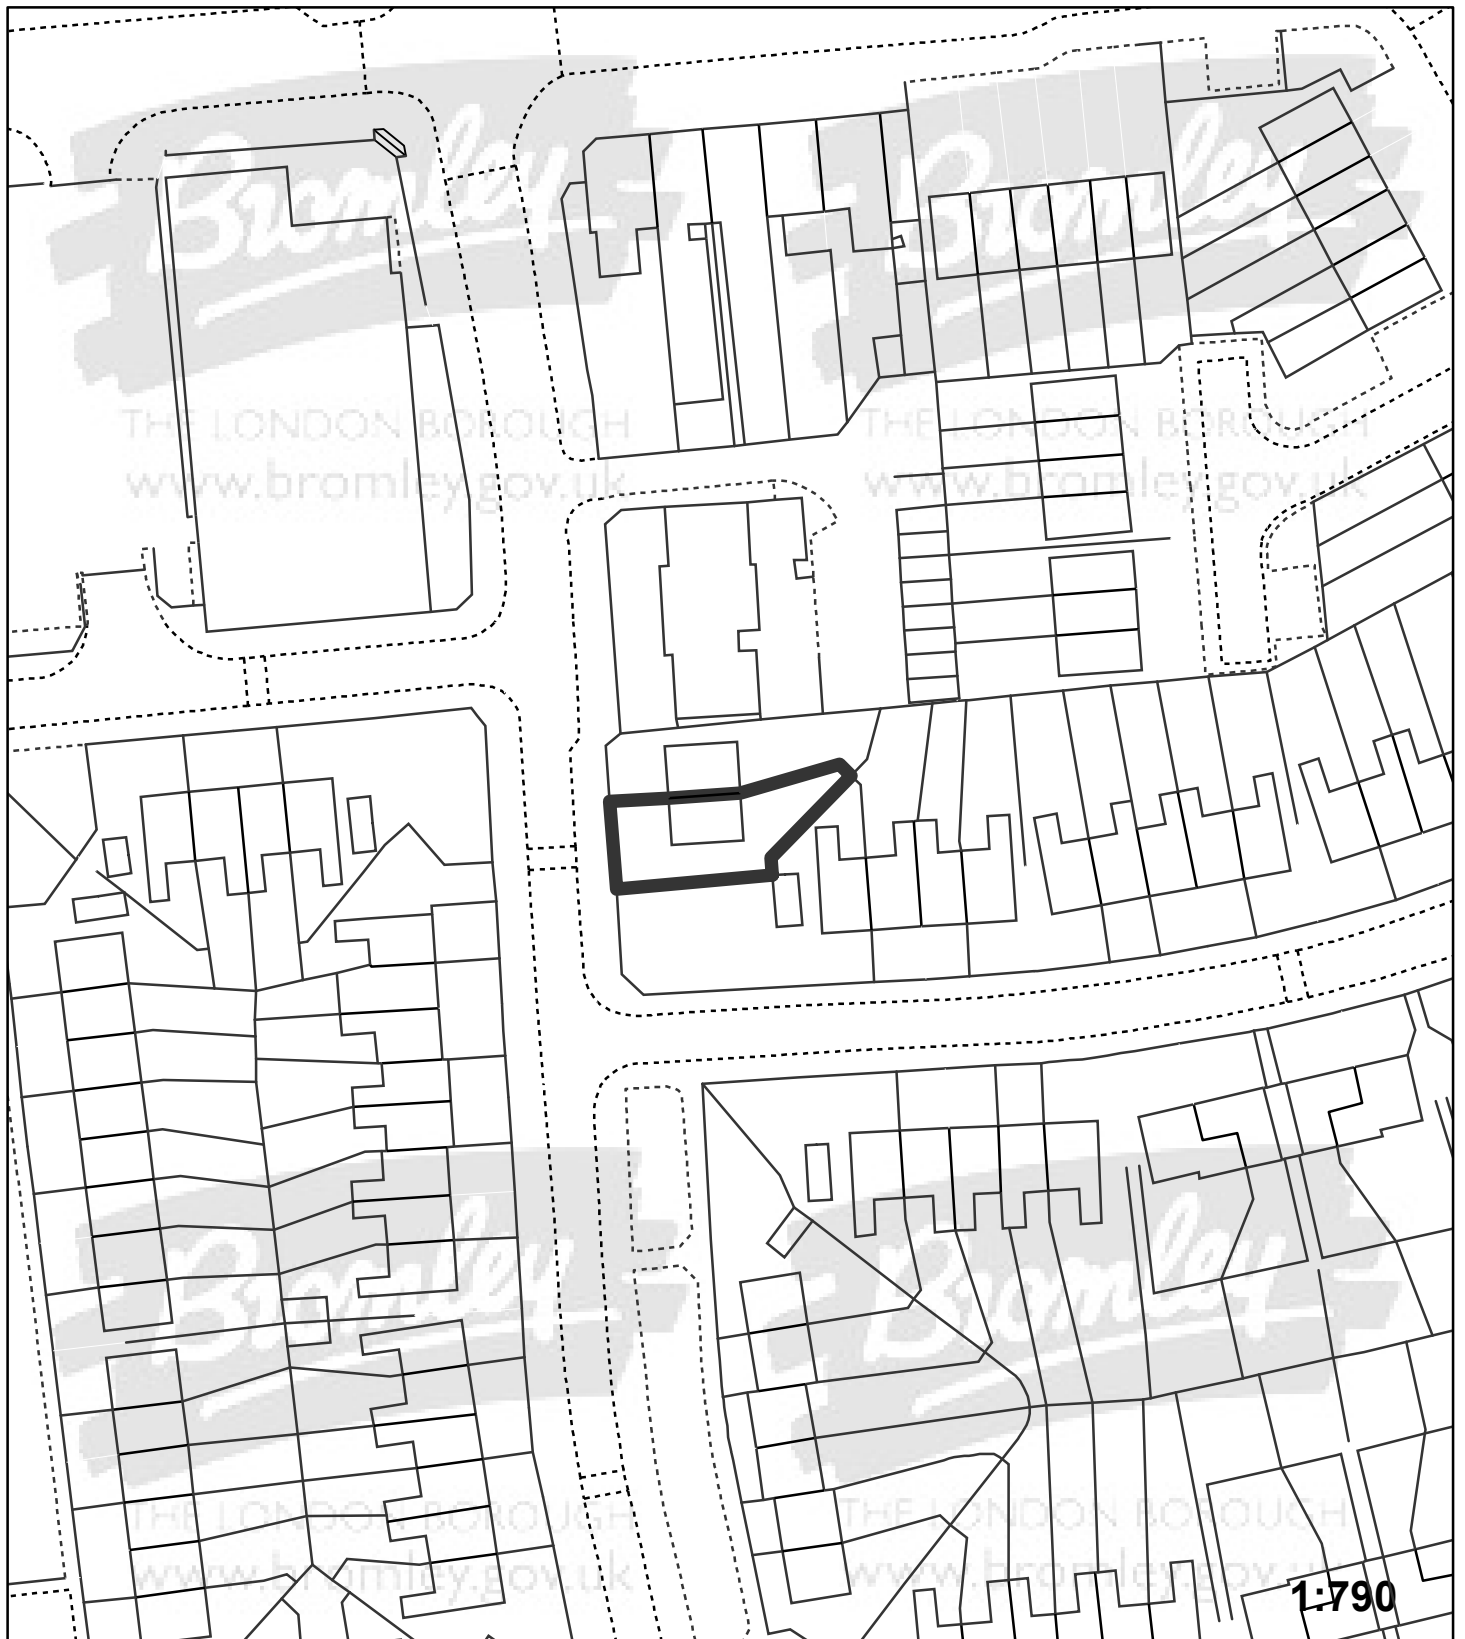

"This plan is provided to identify the location of the site and should not be used to identify the extent of the application site"

© Crown copyright and database rights 2015. Ordnance Survey 100017661.